



MAPLE ROAD

ORCHARD LAKE ROAD

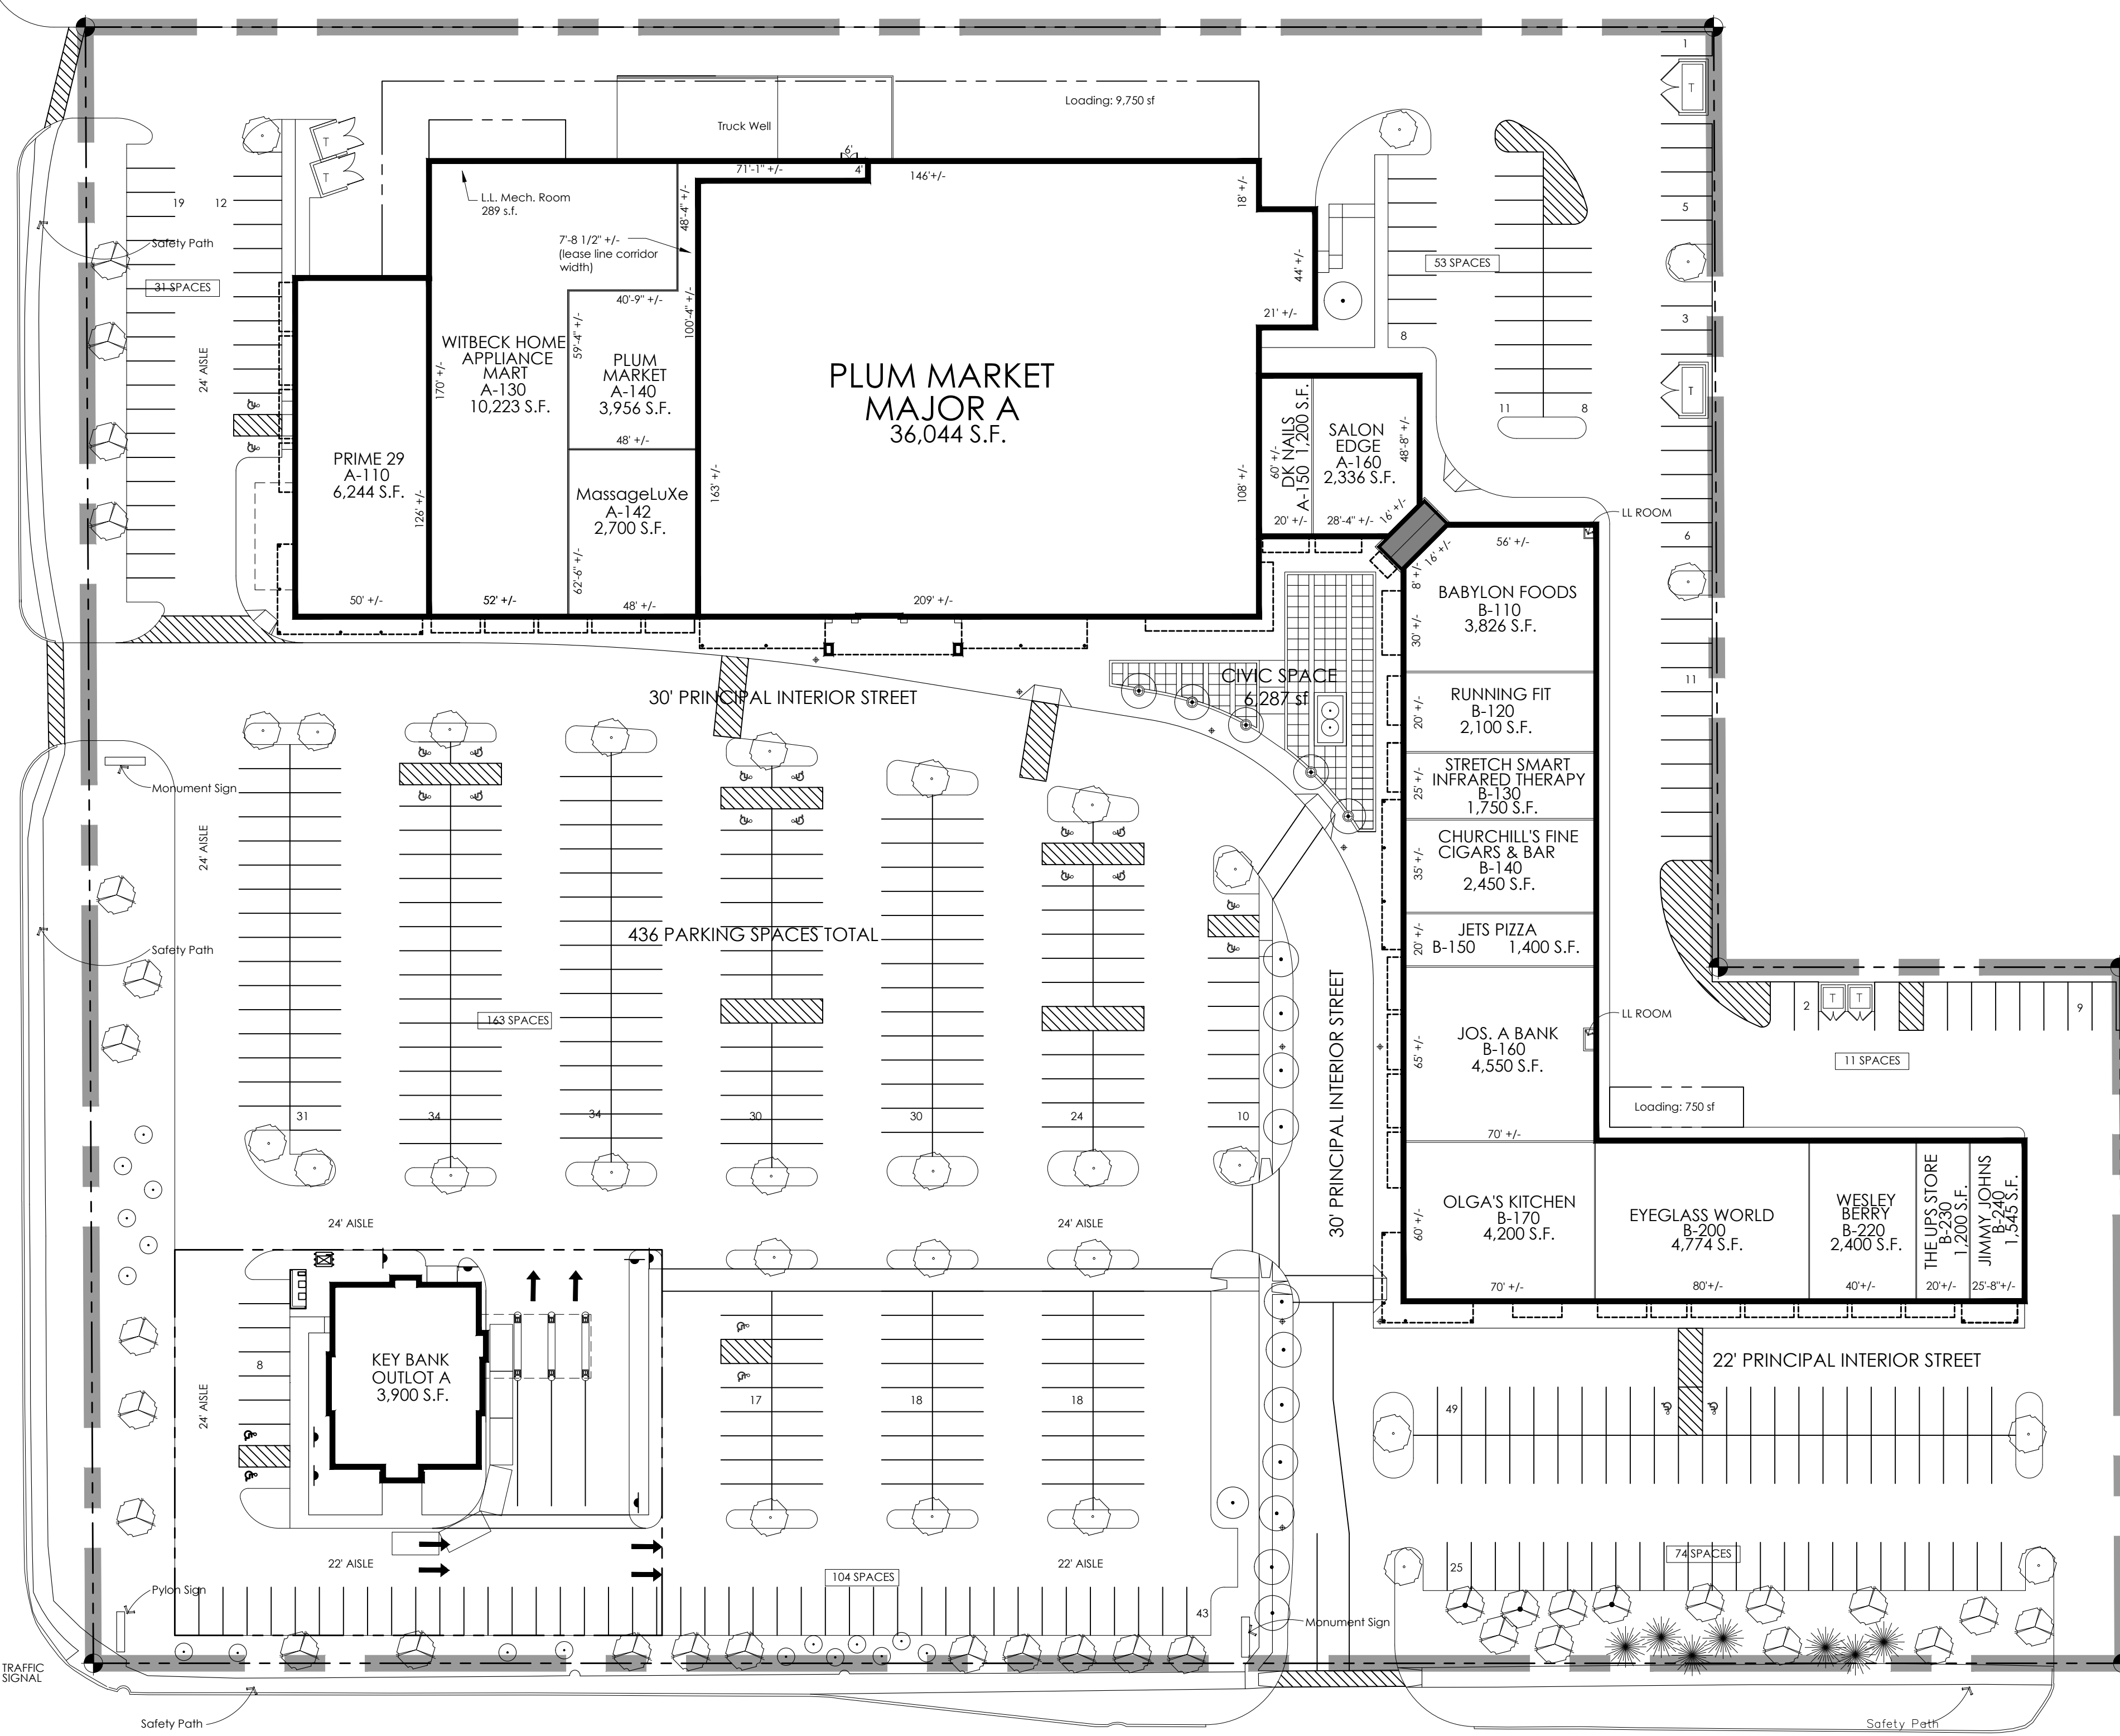

LEASING DATA		
SPACE:	AREA:	TENANT:
MAJOR A	36,044 S.F.	PLUM MARKET
A-110	6,244 S.F.	PRIME 29
A-130	10,223 S.F.	WITBECK HOME APPLIANCE MART
A-140	3,956 S.F.	PLUM MARKET
A-142	2,700 S.F.	MASSAGELUXE
A-150	1,200 S.F.	D.K. NAILS
A-160	2,336 S.F.	SALON EDGE
B-110	3,826 S.F.	BABYLON FOODS
B-120	2,100 S.F.	RUNNING FIT
B-130	1,750 S.F.	STRETCH SMART INFRARED THERAPY
B-140	2,450 S.F.	CHURCHILL'S FINE CIGARS & BAR
B-150	1,400 S.F.	JETS PIZZA
B-160	4,520 S.F.	JOS. A BANK
B-170	4,200 S.F.	OLGA'S KITCHEN
B-200	4,774 S.F.	EYEGLOSS WORLD
B-220	2,400 S.F.	WESLEY BERRY
B-230	1,200 S.F.	THE UPS STORE
B-240	1,545 S.F.	JIMMY JOHNS GOURMET SANDWICHES
OL-A	3,900 S.F.	KEY BANK
TOTALS:		
MAJOR A	36,044 S.F.	
RETAIL A	26,659 S.F.	
RETAIL B	30,165 S.F.	
OL-A	3,900 S.F.	
TOTAL	96,768 S.F.	
TOTAL PARKING	466 SPACES	
PARKING RATIO	4.82/1000	
TOTAL PROPERTY ACREAGE	±9.426 A.C.	

LEASE/SITE PLAN
SCALE: 1"=40'-0"

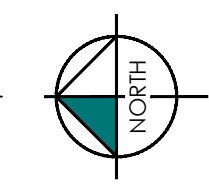

AVAILABLE
 LEASED

Job Number 858.01
Sheet Number LS-89
Availability

Do not scale drawings use figured dimensions

Owner RAMCO-GERHENSEN INC.
 31500 Northwestern Highway, Suite 300
 Farmington Hills, MI 48334

Subject LEASE / SITE PLAN

Project THE SHOPS AT OLD ORCHARD MICHIGAN
 WEST BLOOMFIELD

Dates:
 April 18, 2010
 AUGUST 12, 2013
 October 09, 2013
 October 15, 2013
 March 17, 2014
 Oct. 17, 2014
 Nov. 10, 2014
 Sept. 27, 2016
 April 16, 2018

DISCLAIMER:
 THIS DRAWING IS AN INSTRUMENT OF SERVICE AND IS NOT TO BE REPRODUCED, COPIED, REPRODUCED, OR TRANSMITTED IN ANY FORM OR BY ANY MEANS, ELECTRONIC OR MECHANICAL, INCLUDING PHOTOCOPYING, RECORDING, OR BY ANY INFORMATION STORAGE AND RETRIEVAL SYSTEM, WITHOUT THE WRITTEN PERMISSION OF THE ENGINEER. THE ENGINEER'S RESPONSIBILITY IS LIMITED TO THE DESIGN AND CONSTRUCTION OF THE PROJECT AS SHOWN ON THIS DRAWING. THE ENGINEER DOES NOT WARRANT THE ACCURACY OF THE INFORMATION PROVIDED TO THE ENGINEER. THE ENGINEER'S LIABILITY IS LIMITED TO THE DESIGN AND CONSTRUCTION OF THE PROJECT AS SHOWN ON THIS DRAWING. 