

Dates:
 JUNE 18, 2012
 JULY 30, 2012
 AUG 23, 2012
 DEC 17, 2012
 May 10, 2013
 October 28, 2013
 March 18, 2014
 May 05, 2014
 Jan. 14, 2015
 Feb. 18, 2015
 Oct. 06, 2015
 June 15, 2016
 August 26, 2016
 Sept. 08, 2016
 Jan. 04, 2017
 May 12, 2017

VICINITY MAP
 NO SCALE

DISCLAIMER

THE DRAWING IS ILLUSTRATIVE AND FOR INFORMATION PURPOSES ONLY. IT SHOULD NOT BE CONSIDERED AS A CONTRACT. THE USER SHALL BE RESPONSIBLE FOR VERIFYING ALL INFORMATION AND CONDITIONS PRIOR TO CONSTRUCTION. RAMCO CORPORATION IS NOT RESPONSIBLE FOR ANY ERRORS OR OMISSIONS THAT MAY OCCUR IN THE DRAWING.

Subject
LEASE/SITE PLAN


Project
NAGAWAUKEE CENTER

WISCONSIN DELAFIELD

RAMCO GERSHENSON PROPERTIES TRUST

Center Number
787-01
 Sheet Number
LS-15 AVAILABILITY

CAD DWG W:\RAMCO PORTFOLIO\EASTERN PROPERTIES\NAGAWAUKEE CENTER\CONSTRUCTION\PLANNING\CURRENT\COMBINED\NAGAWAUKEE LS-15_05-12-17.DWG

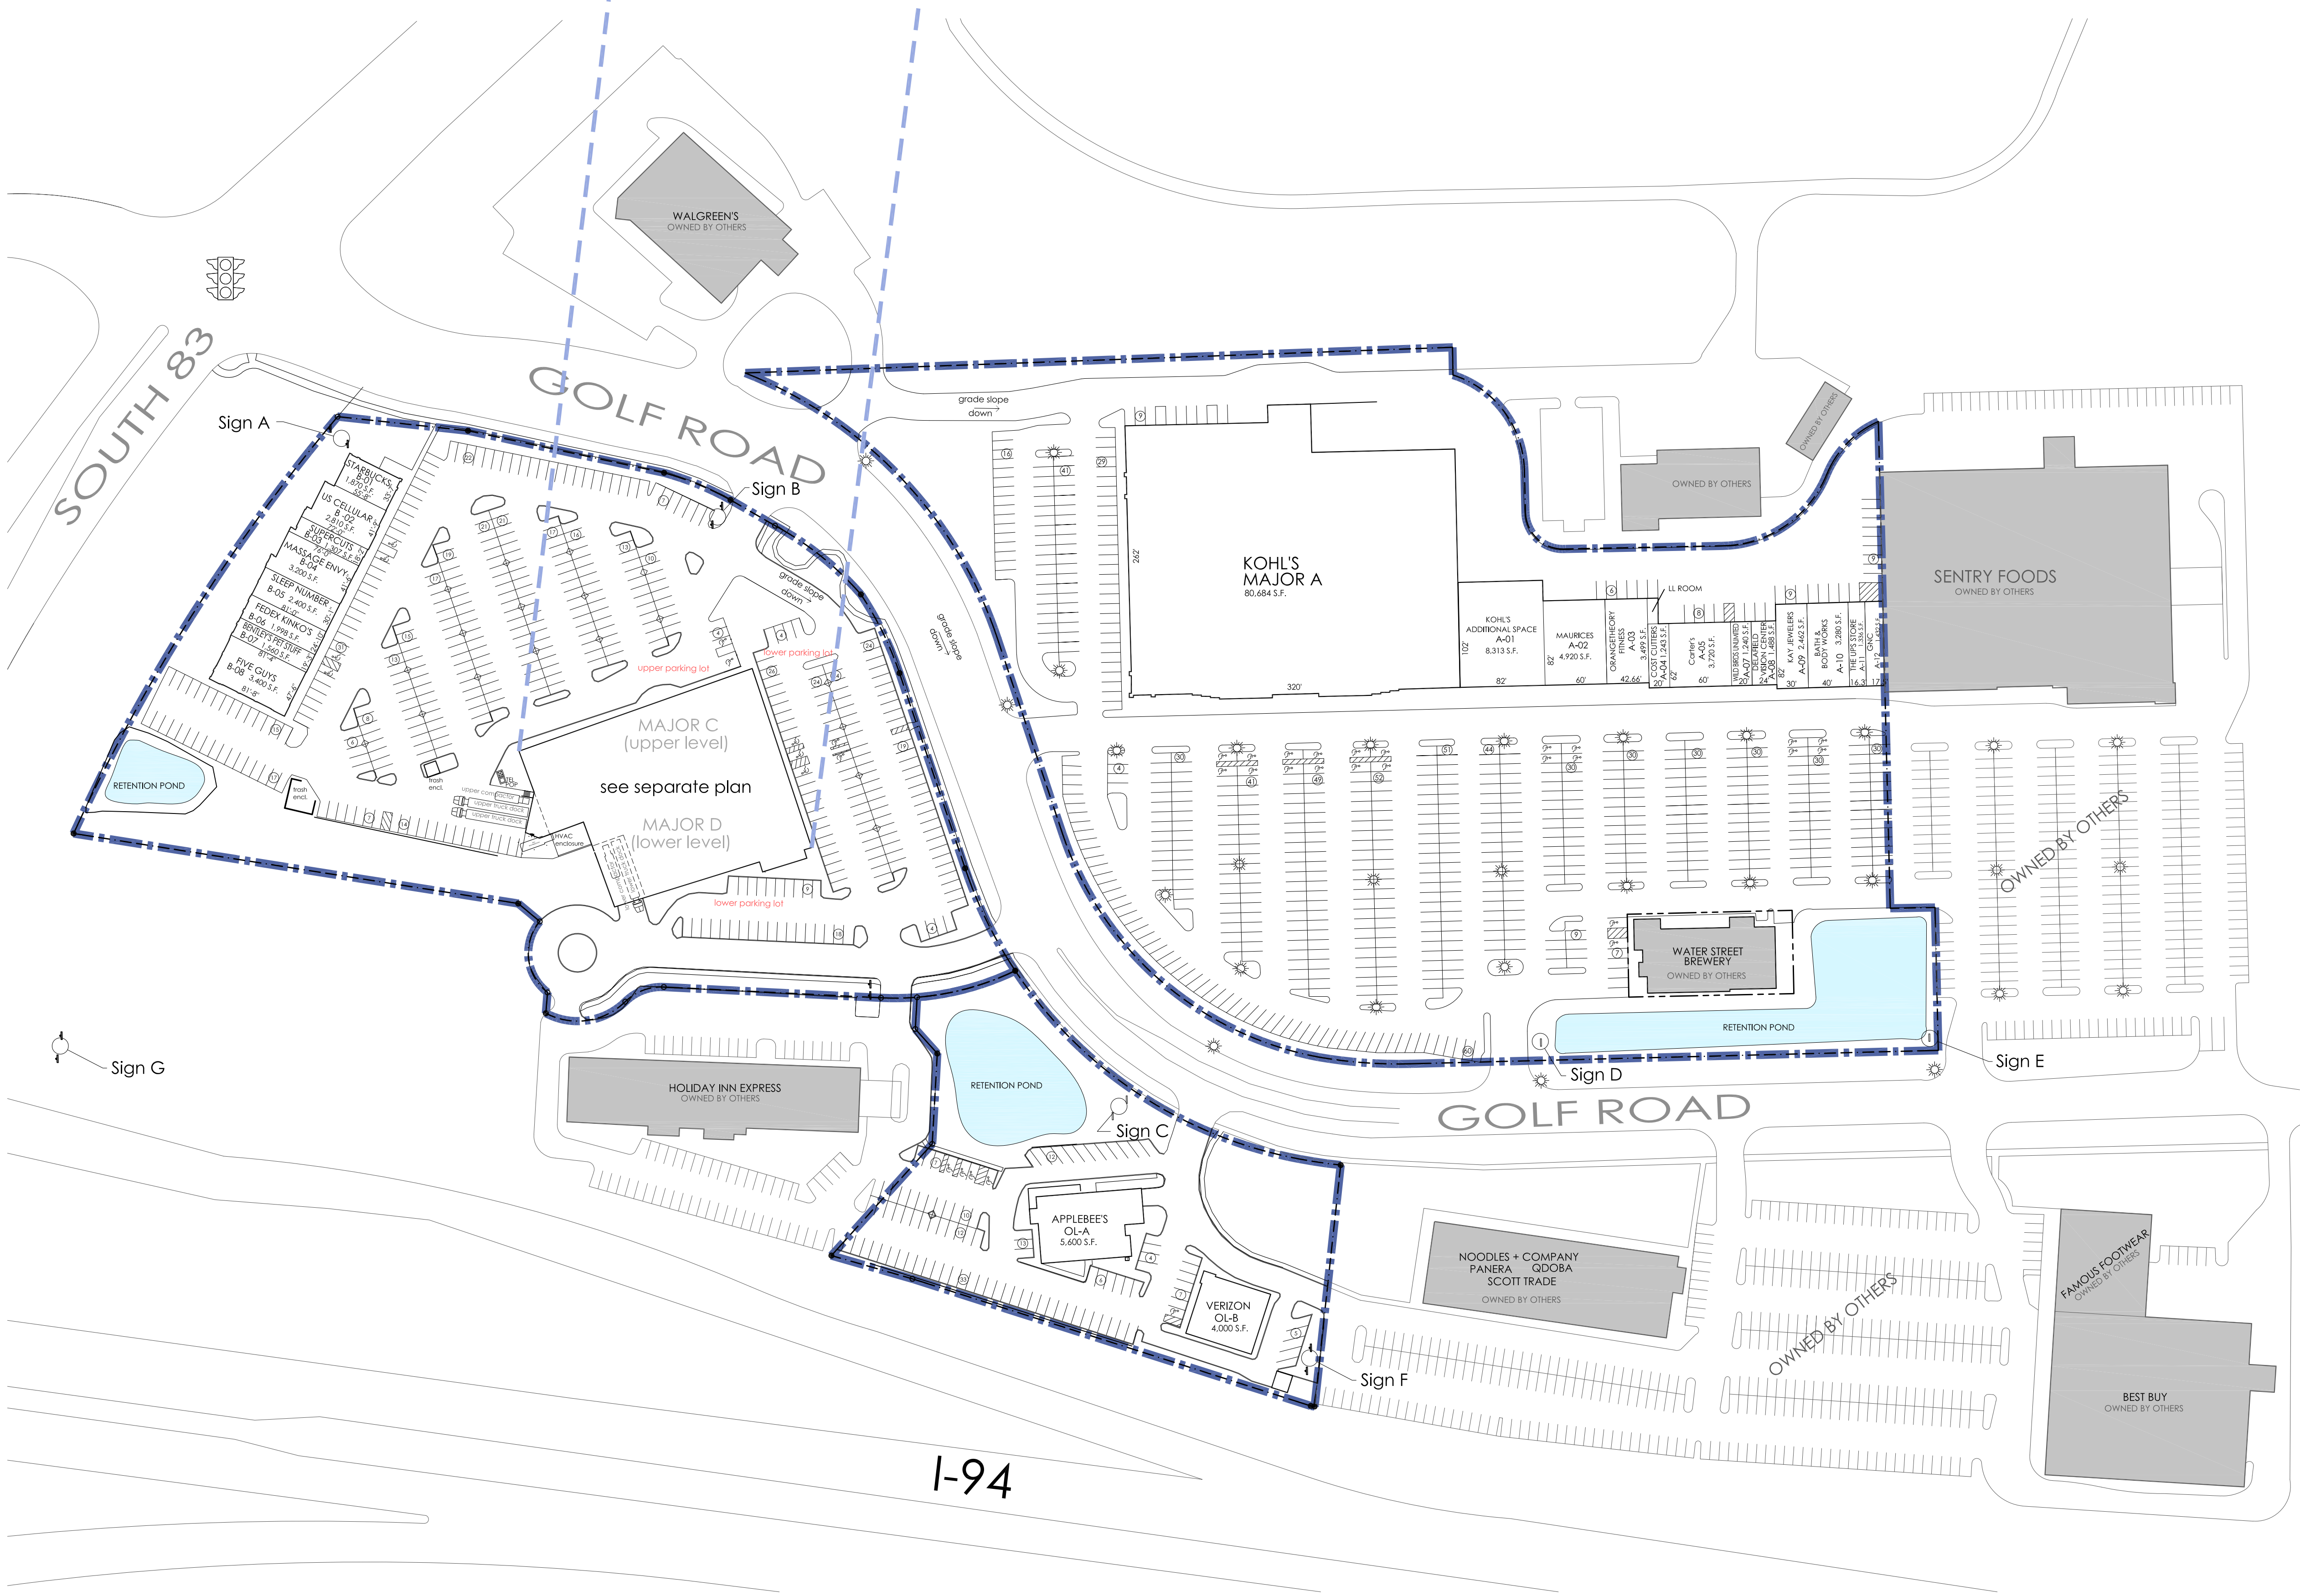

LEASING DATA		
SPACE:	AREA:	TENANT:
MAJOR A	80,684 S.F.	KOHL'S
MAJOR C	22,559 S.F.	HOMEGOODS
MAJOR C-1	18,066 S.F.	SIERRA TRADING POST
MAJOR D	37,696 S.F.	MARSHALLS
A-01	8,313 S.F.	KOHL'S ADDITIONAL SPACE
A-02	4,920 S.F.	MAURICES
A-03	3,499 S.F.	ORANGETHEORY FITNESS
A-04	1,243 S.F.	COST CUTTERS
A-05	3,720 S.F.	CARTER'S
A-07	1,240 S.F.	WILD BIRDS UNLIMITED
A-08	1,488 S.F.	DELAFIELD VISION CENTER
A-09	2,462 S.F.	KAY JEWELERS
A-10	3,280 S.F.	BATH & BODY WORKS
A-11	1,336 S.F.	THE UPS STORE
A-12	1,432 S.F.	GNC
B-01	1,870 S.F.	STARBUCKS
B-02	2,810 S.F.	US CELLULAR
B-03	1,307 S.F.	SUPERCUTS
B-04	3,200 S.F.	MASSAGE ENVY
B-05	2,400 S.F.	SLEEP NUMBER
B-06	1,998 S.F.	FEDEX KINKO'S
B-07	1,560 S.F.	BENTLEY'S PET STUFF
B-08	3,400 S.F.	FIVE GUYS BURGERS & FRIES
OL-A	5,600 S.F.	APPLEBEE'S
OL-B	4,000 S.F.	VERIZON WIRELESS
TOTALS:		
MAJOR A	80,684 S.F.	
MAJOR C (upper level)	40,625 S.F.	
MAJOR D (lower level)	37,696 S.F.	
RETAIL A	32,933 S.F.	
RETAIL B	18,545 S.F.	
OL-A	5,600 S.F.	
OL-B	4,000 S.F.	
TOTAL	220,083 S.F.	
TOTAL PARKING	1,186 SPACES	
PARKING RATIO	5.39/1000	
TOTAL PROPERTY ACREAGE	±21.84 A.C.	

AVAILABLE
 LEASED

LEASE/SITE PLAN
 SCALE: 1"=80'-0"

Do not scale drawings Use figured dimensions