



MAPLE ROAD

ORCHARD LAKE ROAD

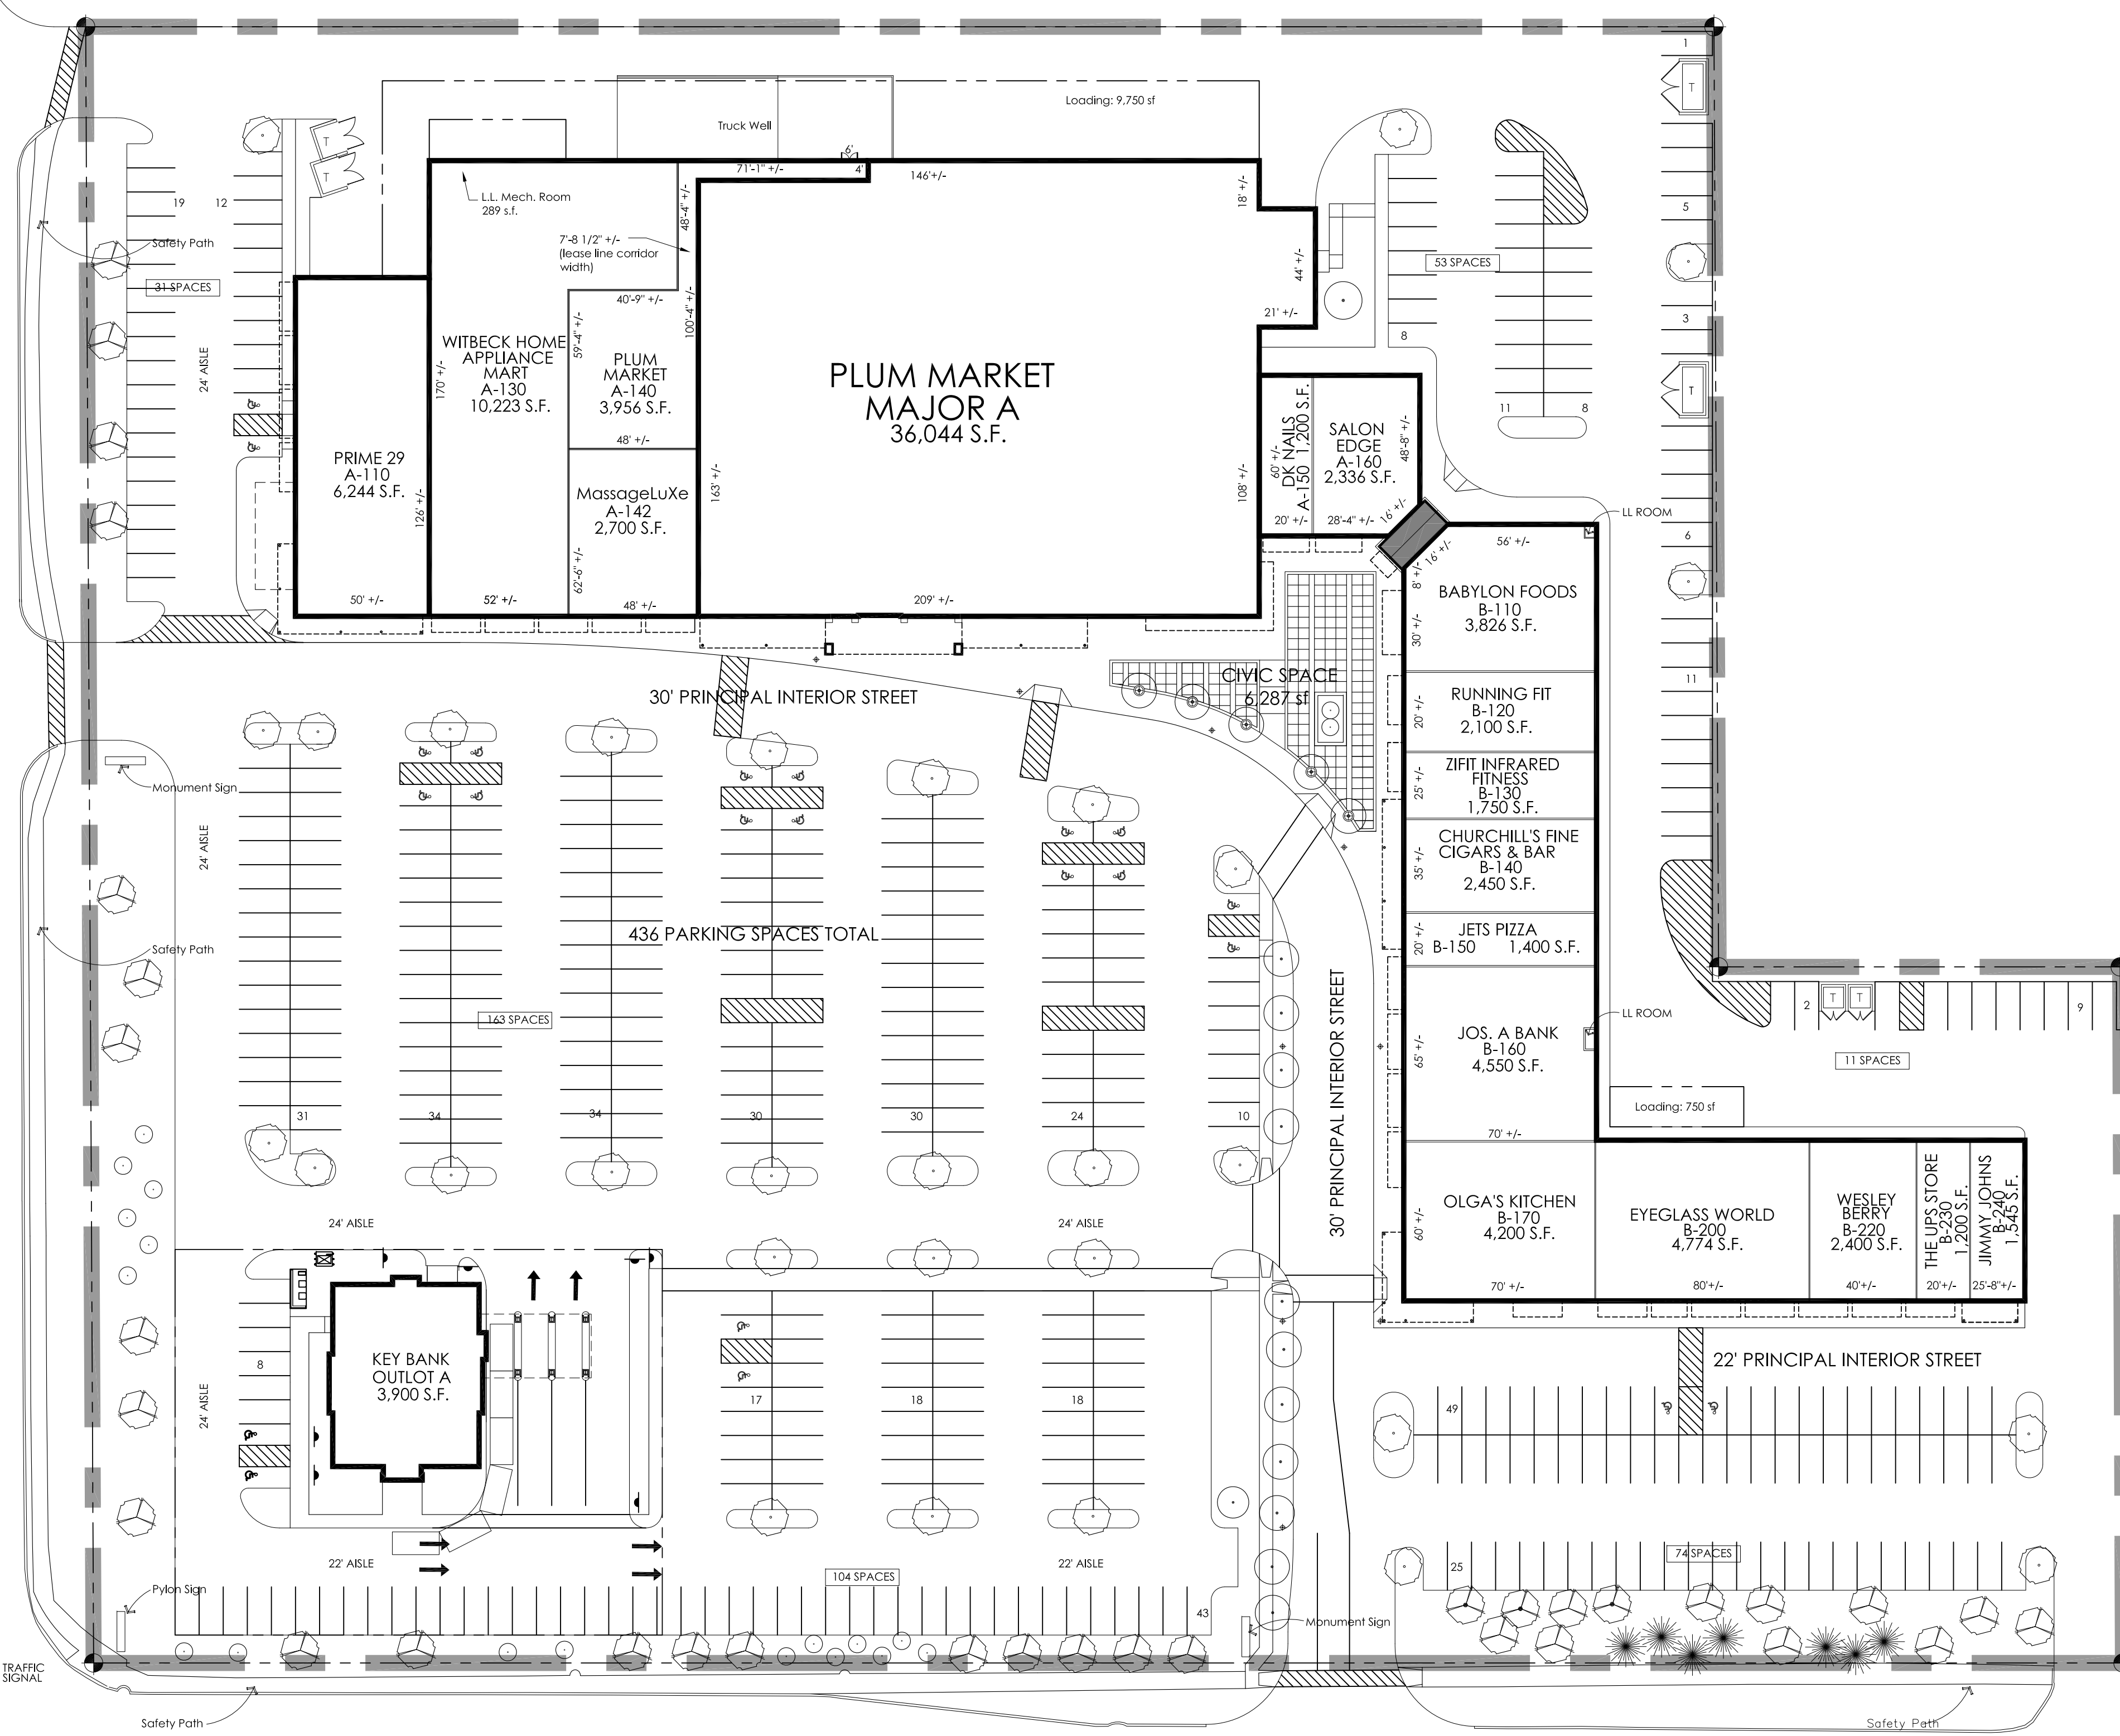

LEASING DATA		
SPACE:	AREA:	TENANT:
MAJOR A	36,044 S.F.	PLUM MARKET
A-110	6,244 S.F.	PRIME 29
A-130	10,223 S.F.	WITBECK HOME APPLIANCE MART
A-140	3,956 S.F.	PLUM MARKET
A-142	2,700 S.F.	MASSAGELUXE
A-150	1,200 S.F.	D.K. NAILS
A-160	2,336 S.F.	SALON EDGE
B-110	3,826 S.F.	BABYLON FOODS
B-120	2,100 S.F.	RUNNING FIT
B-130	1,750 S.F.	ZIFIT INFRARED FITNESS
B-140	2,450 S.F.	CHURCHILL'S FINE CIGARS & BAR
B-150	1,400 S.F.	JETS PIZZA
B-160	4,520 S.F.	JOS. A BANK
B-170	4,200 S.F.	OLGA'S KITCHEN
B-200	4,774 S.F.	EYEGASS WORLD
B-220	2,400 S.F.	WESLEY BERRY
B-230	1,200 S.F.	THE UPS STORE
B-240	1,545 S.F.	JIMMY JOHNS GOURMET SANDWICHES
OL-A	3,900 S.F.	KEY BANK
TOTALS:		
MAJOR A	36,044 S.F.	
RETAIL A	26,659 S.F.	
RETAIL B	30,165 S.F.	
OL-A	3,900 S.F.	
TOTAL	96,768 S.F.	
TOTAL PARKING	466 SPACES	
PARKING RATIO	4.82/1000	
TOTAL PROPERTY ACREAGE	±9.426 A.C.	

LEASE/SITE PLAN
SCALE: 1"=40'-0"

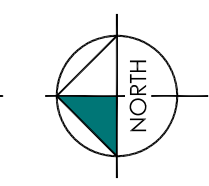

- AVAILABLE
- LEASED

Dates:
April 18, 2013
AUGUST 12, 2013
October 09, 2013
October 15, 2013
March 17, 2014
Oct. 17, 2014
Nov. 10, 2014
Sept. 27, 2016

DISCLAIMER
THIS DRAWING IS A PRELIMINARY AND NOT A FINAL DESIGN. IT IS FOR INFORMATION ONLY AND IS NOT TO BE USED FOR CONSTRUCTION. THE OWNER SHALL BE RESPONSIBLE FOR OBTAINING ALL NECESSARY PERMITS AND APPROVALS. THE DRAWING IS NOT TO BE USED FOR ANY OTHER PURPOSES WITHOUT THE WRITTEN CONSENT OF THE ARCHITECT. THE ARCHITECT SHALL NOT BE RESPONSIBLE FOR ANY ERRORS OR OMISSIONS AND NO REPRESENTATION OR WARRANTIES ARE EXPRESSED OR IMPLIED BY THIS DRAWING.

Owner
RAMCO-GERSHENSON INC.
31500 Northwestern
Highway, Suite 300
Farmington Hills, MI 48334

Subject
LEASE / SITE PLAN

Project
THE SHOPS AT OLD ORCHARD
MICHIGAN
WEST BLOOMFIELD

RAMCO GERSHENSON
PROPERTIES TRUST
2100 NORTHWESTERN HIGHWAY, SUITE 300
FARMINGTON HILLS, MI 48334
PHONE: 248.333.8888 FAX: 248.333.9925

Job Number
858.01
Sheet Number
87
Do not scale drawings Use figured dimensions