


Dates:  
 8-30-10  
 10-4-10  
 1-13-12  
 1-20-12  
 July 23, 2012  
 Nov. 8, 2012  
 Dec. 17, 2012  
 Jan. 10, 2013  
 Feb. 15, 2013  
 August 25, 2014  
 Oct. 17, 2014  
 July 21, 2015  
 November 19, 2015  
 May 16, 2016  
 July 08, 2016

**DISCLAIMER**  
 THIS DRAWING IS ILLUSTRATIVE AND FOR INFORMATION PURPOSES ONLY AND SHOULD NOT BE CONSIDERED A CONTRACT. THE USER SHALL BE RESPONSIBLE FOR VERIFYING ALL INFORMATION AND CONDITIONS. THE USER SHALL BE RESPONSIBLE FOR OBTAINING ALL NECESSARY PERMITS AND APPROVALS. THE USER SHALL BE RESPONSIBLE FOR OBTAINING ALL NECESSARY INSURANCE. THE USER SHALL BE RESPONSIBLE FOR OBTAINING ALL NECESSARY WARRANTIES. NO REPRESENTATION OR WARRANTIES ARE EXPRESSED OR IMPLIED BY THIS DRAWING.

**LEASE/SITE PLAN**


Subject

Project  
**NEW TOWNE PLAZA**  
 MICHIGAN  
 CANTON

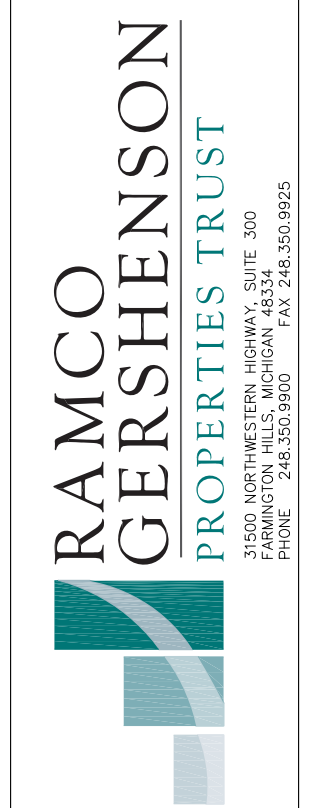

Center Number  
**220-01**  
 Sheet Number  
**LS-48**  
**AVAILABILITY**


CAD DWG W:\RAMCO PORTFOLIO\NEW TOWNE\CONSTRUCTION\A PLANNING\CURRENT\PLANS\COMBINED NEW TOWNE PLAZA LS-48\_07-08-16

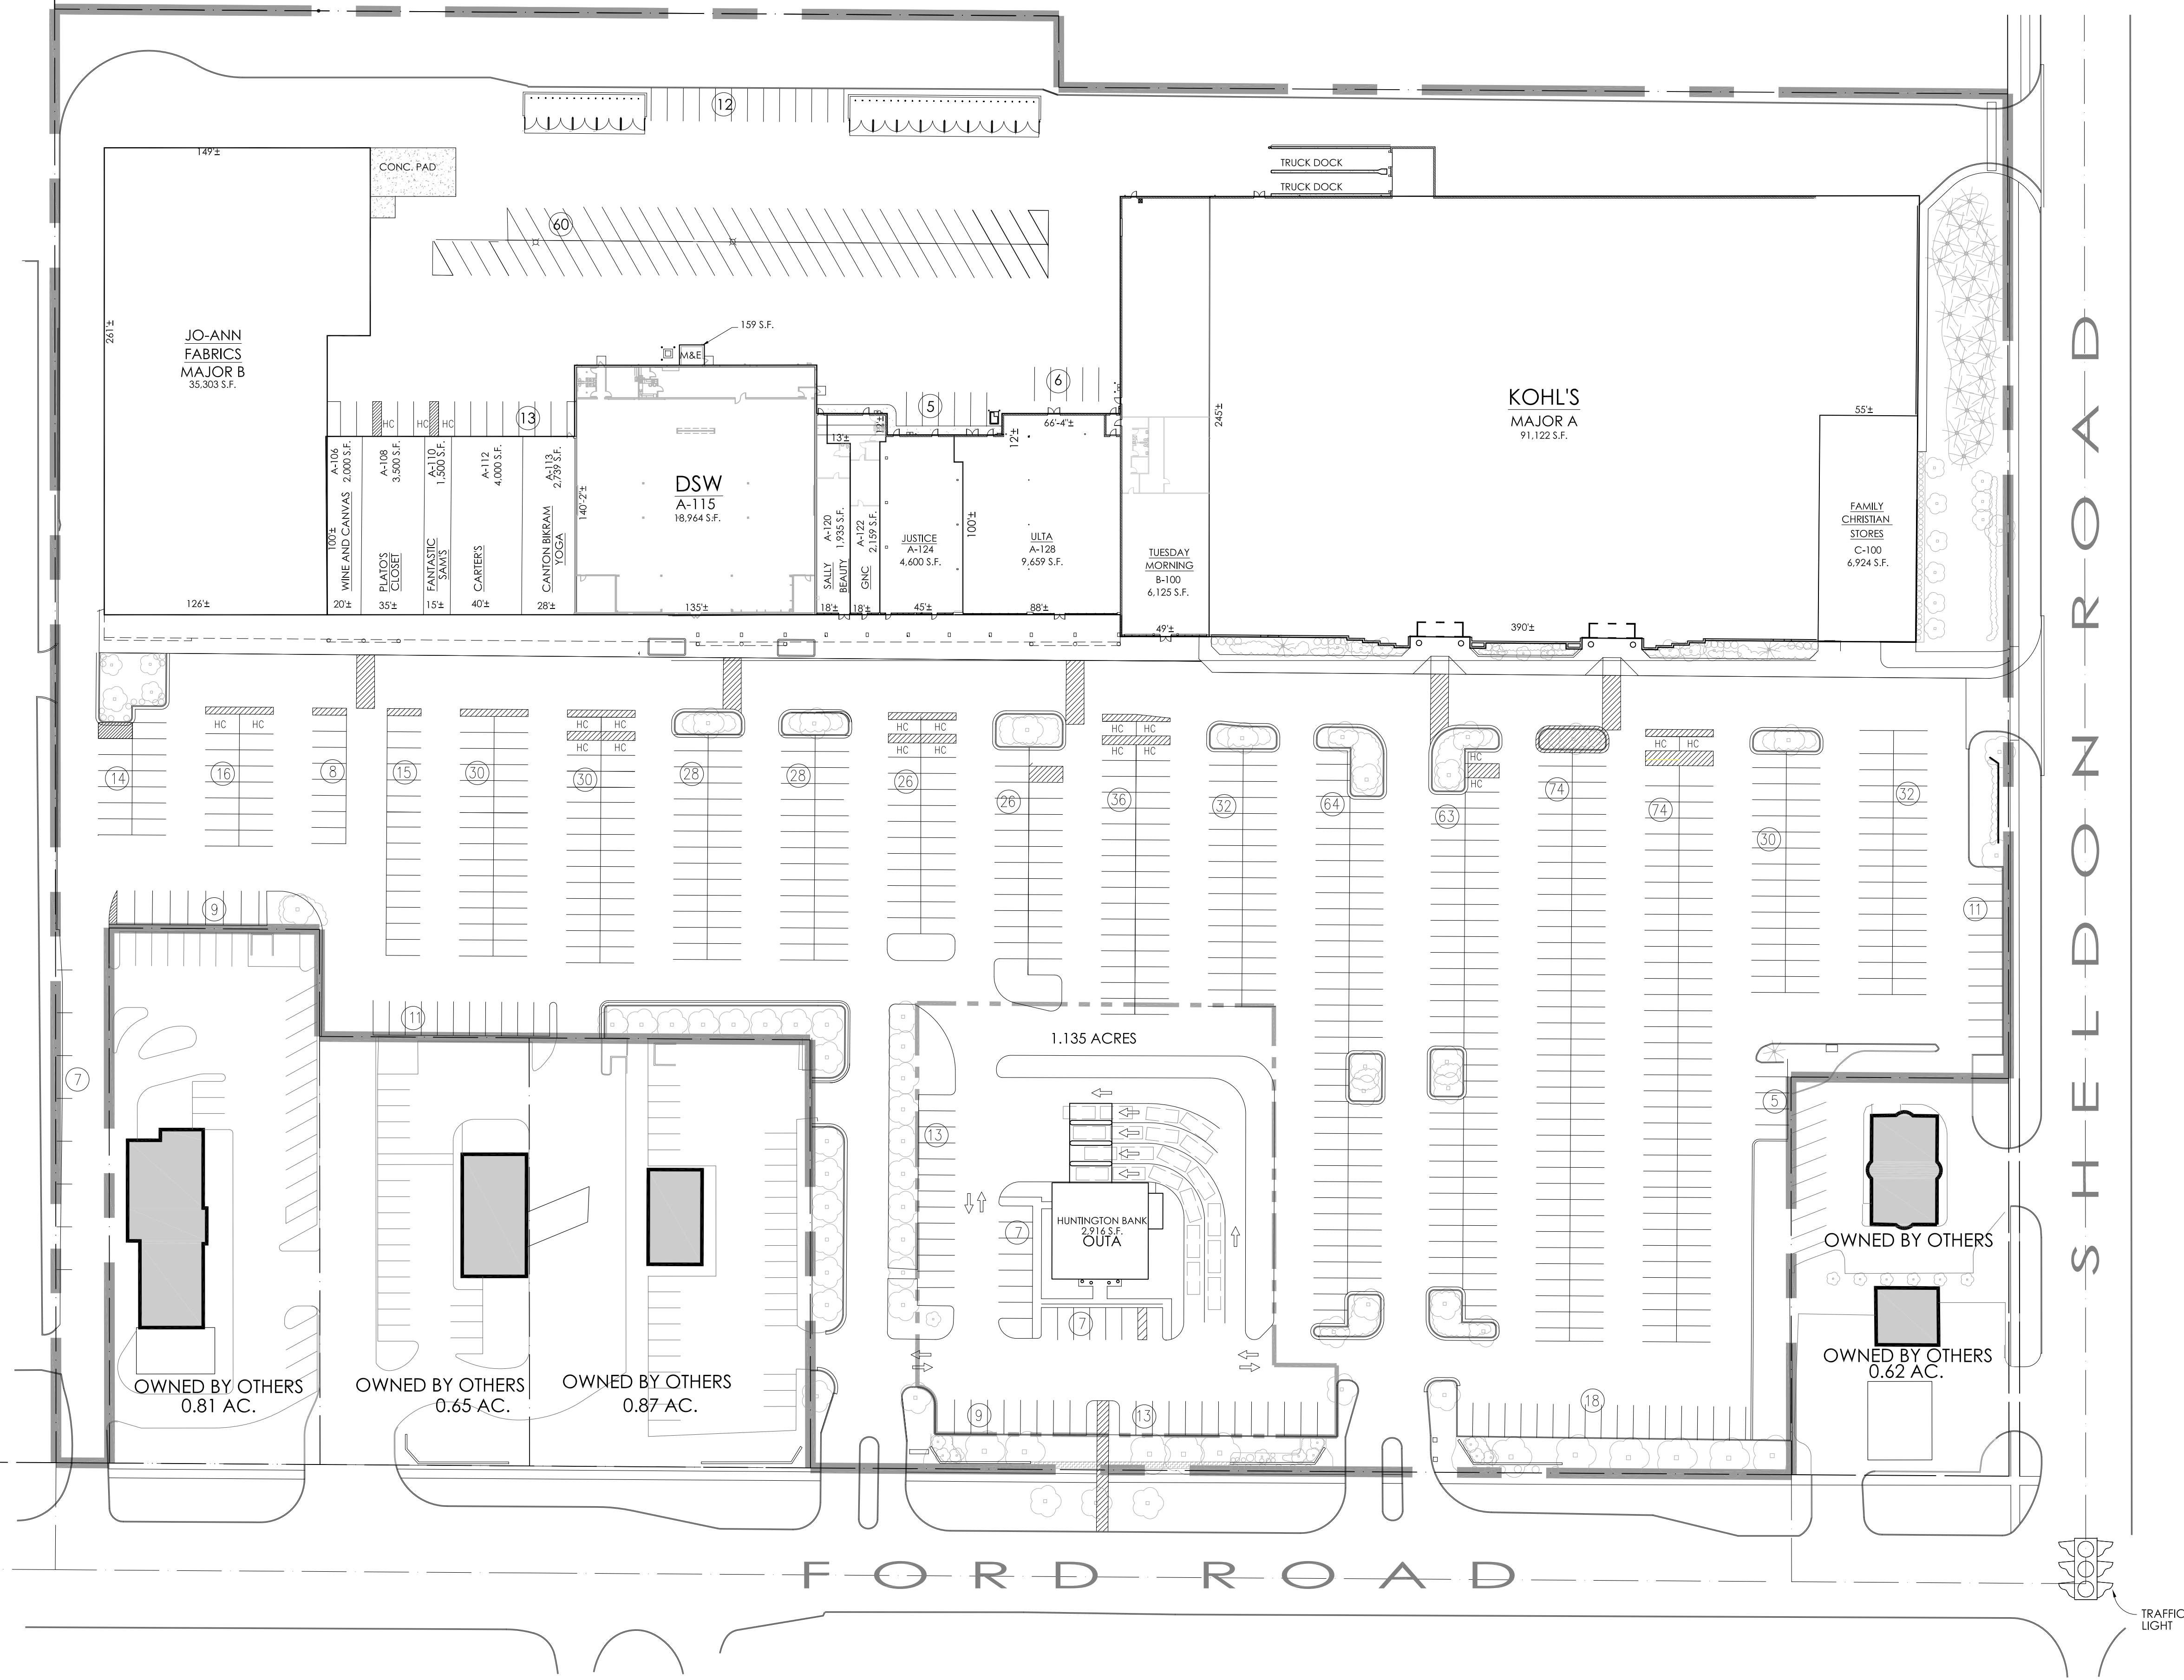

LEASING DATA		
SPACE:	AREA:	TENANT:
MAJOR A	91,122 S.F.	KOHL'S
MAJOR B	35,303 S.F.	JOANN FABRICS
A-106	2,000 S.F.	WINE AND CANVAS
A-108	3,500 S.F.	PLATO'S CLOSET
A-110	1,500 S.F.	FANTASTIC SAM'S
A-112	4,000 S.F.	CARTER'S
A-113	2,739 S.F.	CANTON BIKRAM YOGA
A-115	18,964 S.F.	DSW
A-120	1,935 S.F.	SALLY BEAUTY SUPPLY
A-122	2,159 S.F.	GNC
A-124	4,600 S.F.	JUSTICE
A-128	9,659 S.F.	ULTA
B-100	6,125 S.F.	TUESDAY MORNING
C-100	6,924 S.F.	FAMILY CHRISTIAN STORES
OL-A	2,916 S.F.	HUNTINGTON BANK
TOTALS:		
MAJOR A	91,122 S.F.	
MAJOR B	35,303 S.F.	
RETAIL A	51,056 S.F.	
RETAIL B	6,125 S.F.	
RETAIL C	6,924 S.F.	
OL-A	2,916 S.F.	
TOTAL	193,446 S.F.	
TOTAL PARKING	832 SPACES	
PARKING RATIO	4.30/1000	
RGPT OWNED PROPERTY	±17.05 A.C.	
OWNED BY OTHERS	±2.95 A.C.	
TOTAL LAND AREA	±20.00 A.C.	



**LEASE/SITE PLAN**  
 SCALE: 1"=50'-0"

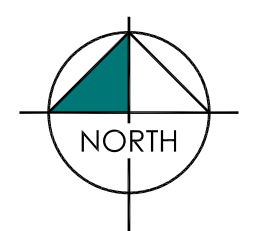

TRAFFIC LIGHT