

Dates:
 8-30-10
 10-4-10
 1-13-10
 1-29-10
 7-23-10
 July 23, 2012
 Nov. 8, 2012
 Dec. 17, 2012
 Jan. 10, 2013
 Feb. 15, 2013
 August 25, 2014
 Oct. 17, 2014
 July 21, 2015
 November 19, 2015
 May 16, 2016
 July 08, 2016
 May 22, 2017

DISCLAIMER
 THIS DRAWING IS ILLUSTRATIVE AND FOR INFORMATION PURPOSES ONLY AND SHOULD NOT BE CONSIDERED AS A CONTRACT. THE USER SHALL BE RESPONSIBLE FOR VERIFYING ALL INFORMATION AND DATA FOR ACCURACY AND COMPLETENESS. THE USER SHALL BE RESPONSIBLE FOR OBTAINING ALL NECESSARY PERMITS AND APPROVALS FROM THE APPROPRIATE AGENCIES. NO REPRESENTATION OR WARRANTIES ARE EXPRESSED OR IMPLIED BY THIS DRAWING.


Subject
LEASE/SITE PLAN

Project
NEW TOWNE PLAZA
 CANTON, MICHIGAN

RAMCO
GERSHENSON
 PROPERTIES TRUST
 24000 W. HUNTINGTON ROAD, SUITE 300
 CANTON, MICHIGAN 48106
 PHONE: 248.355.9100 FAX: 248.355.9225

Center Number
220-01
 Sheet Number
LS-49
AVAILABILITY

CAD: DWG \\RAMCO\PORTFOLIO\EASTERN\PROPERTIES\NEW TOWNE\CONSTRUCTION\PLANNING\CURRENT\PLANS\COMBINED\NEW TOWNE PLAZA LS-49_05-22-17

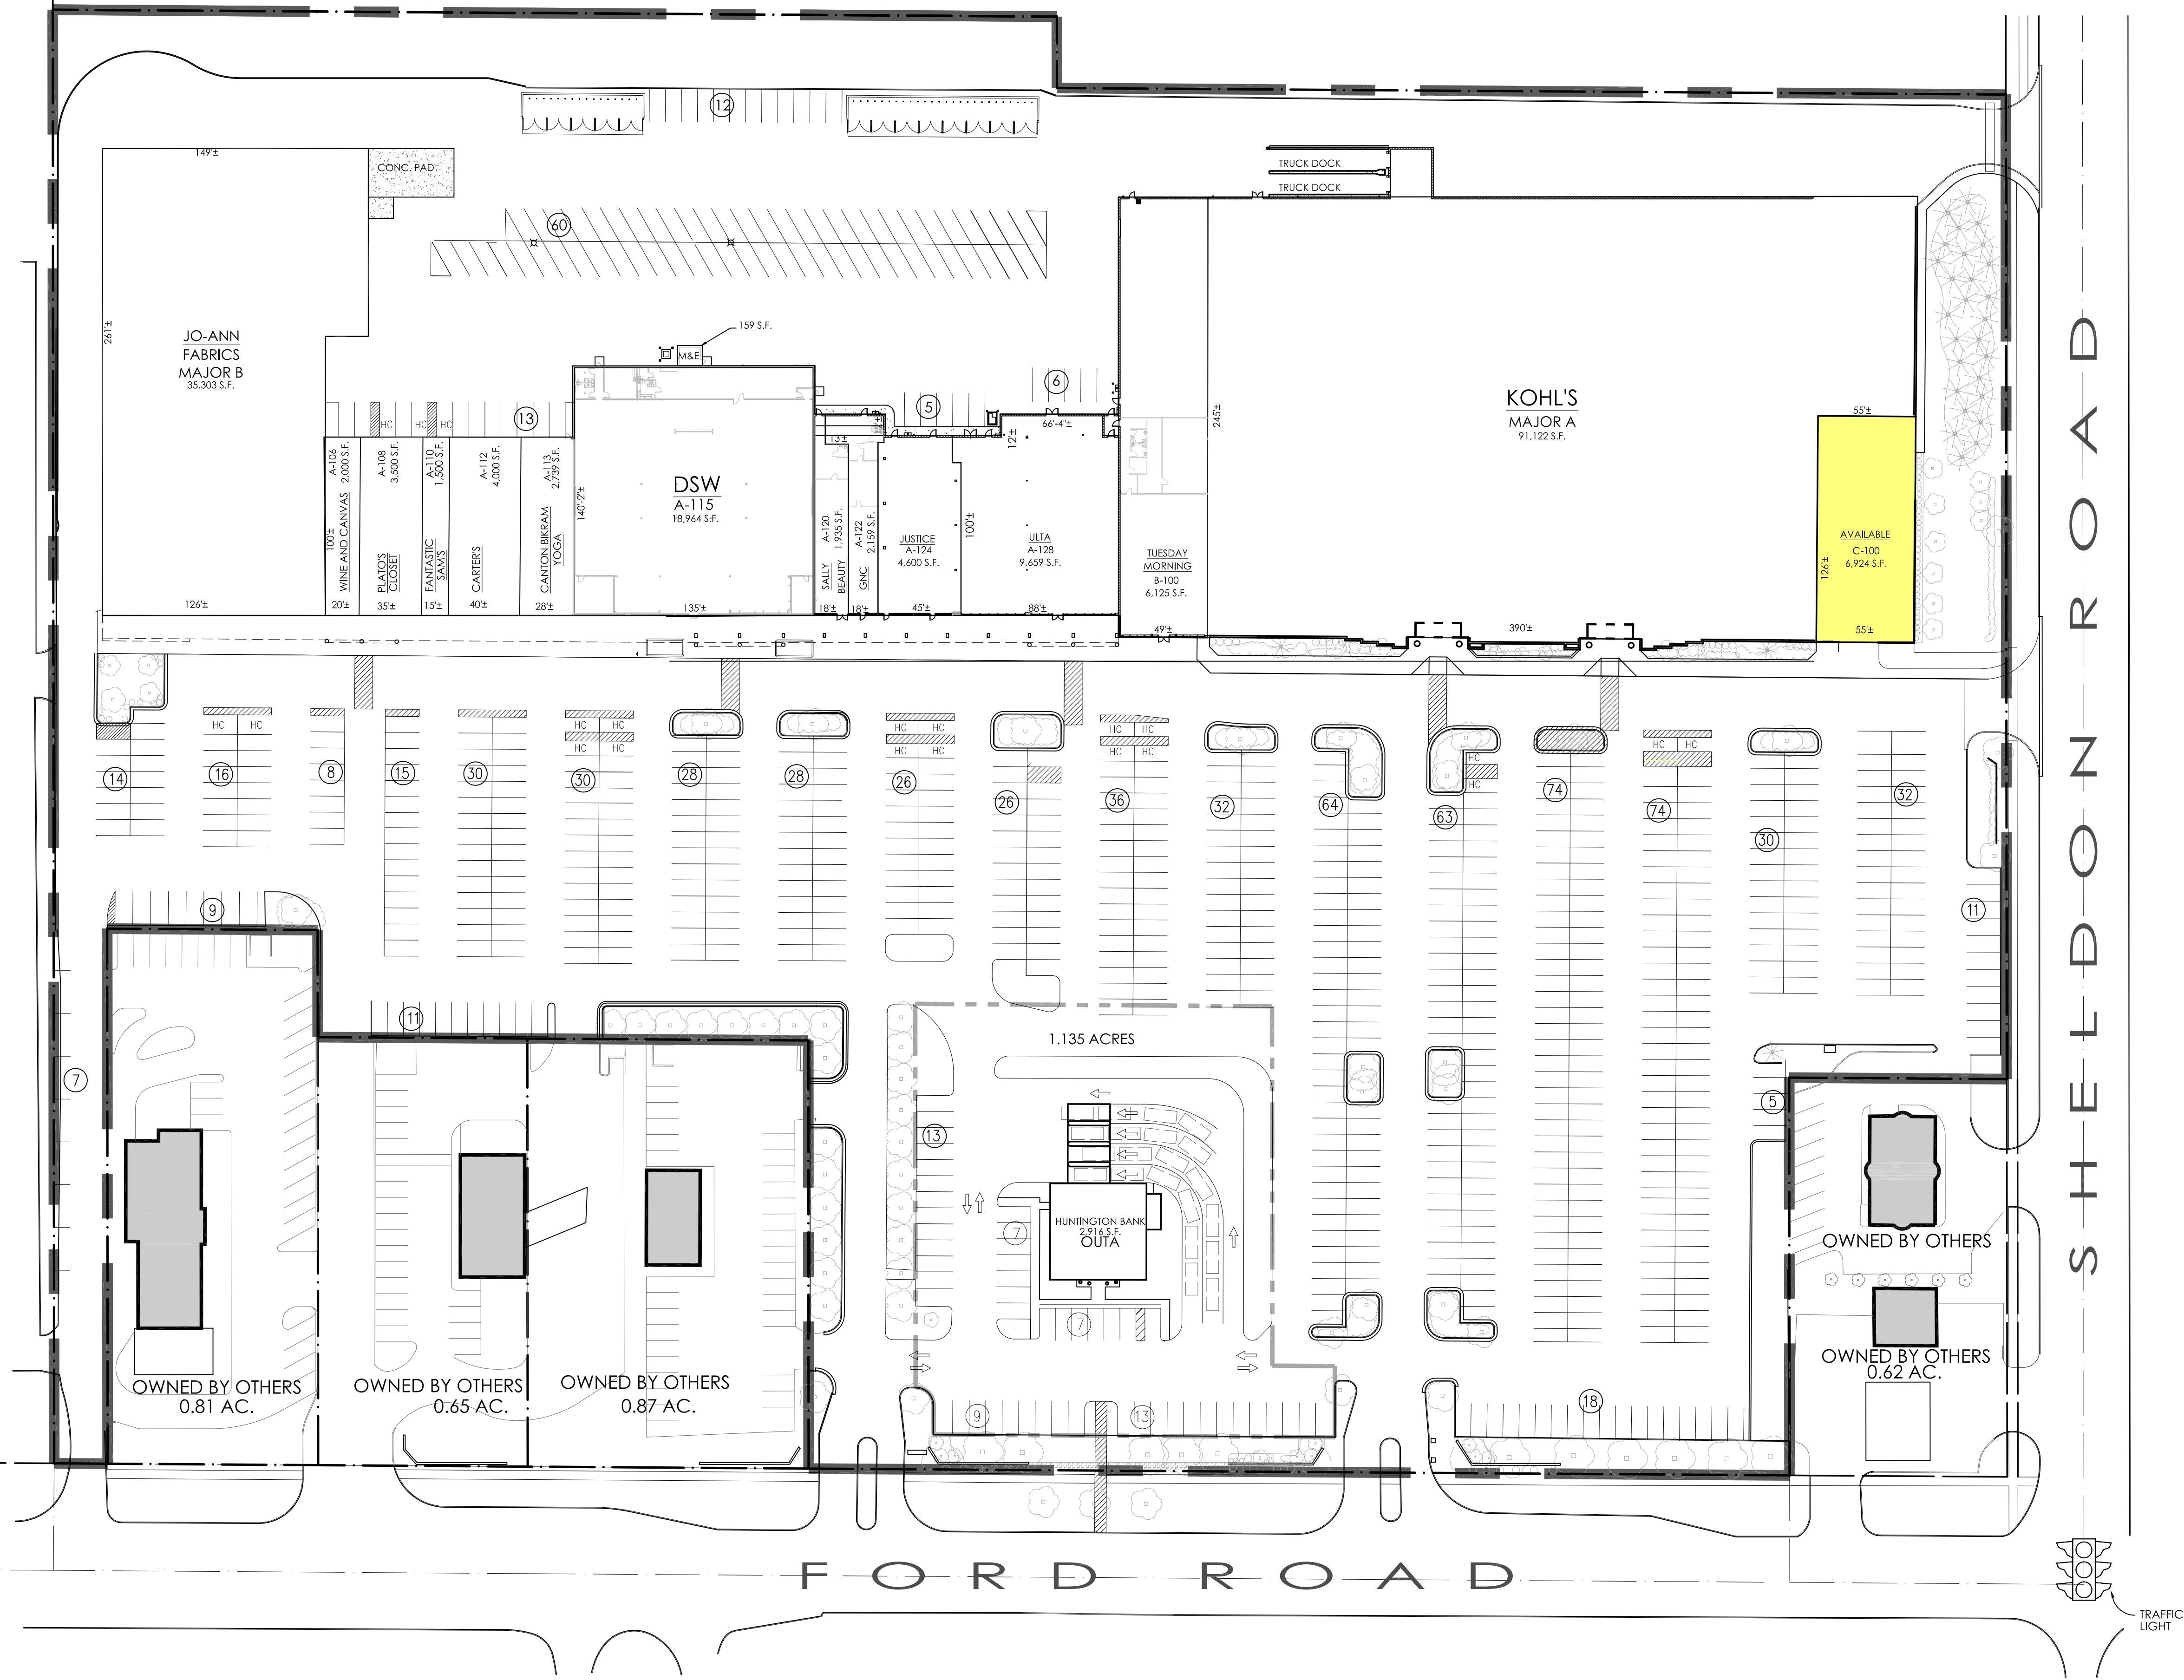


LEASING DATA		
SPACE:	AREA:	TENANT:
MAJOR A	91,122 S.F.	KOHL'S
MAJOR B	35,303 S.F.	JOANN FABRICS
A-106	2,000 S.F.	WINE AND CANVAS
A-108	3,500 S.F.	PLATO'S CLOSET
A-110	1,500 S.F.	FANTASTIC SAMS
A-112	4,000 S.F.	CARTER'S
A-113	2,739 S.F.	CANTON BIKRAM YOGA
A-115	18,964 S.F.	DSW
A-120	1,935 S.F.	SALLY BEAUTY SUPPLY
A-122	2,159 S.F.	GNC
A-124	4,600 S.F.	JUSTICE
A-128	9,659 S.F.	ULTA
B-100	6,125 S.F.	TUESDAY MORNING
C-100	6,924 S.F.	AVAILABLE
OL-A	2,916 S.F.	HUNTINGTON BANK

TOTALS:	
MAJOR A	91,122 S.F.
MAJOR B	35,303 S.F.
RETAIL A	51,056 S.F.
RETAIL B	6,125 S.F.
RETAIL C	6,924 S.F.
OL-A	2,916 S.F.
TOTAL	193,446 S.F.
TOTAL PARKING	832 SPACES
PARKING RATIO	4.30/1000
RGPT OWNED PROPERTY	±17.05 A.C.
OWNED BY OTHERS	±2.95 A.C.
TOTAL LAND AREA	±20.00 A.C.

AVAILABLE
 LEASED

LEASE/SITE PLAN
 SCALE: 1"=50'-0"

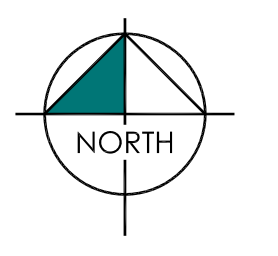

S H E L D O N R O A D

F O R D R O A D

TRAFFIC LIGHT