

Dates:  
 NOV. 27, 2006  
 MARCH 2, 2007  
 FEB. 18, 2008  
 APRIL 14, 2009  
 MARCH 16, 2010  
 MAY 6, 2010  
 OCTOBER 12, 2011  
 JANUARY 9, 2012  
 MARCH 6, 2012  
 MAY 2, 2012  
 OCT. 1, 2012  
 NOV. 6, 2012  
 Feb. 14, 2013  
 June 04, 2014


DISCLAIMER  
 THE DRAWING IS ILLUSTRATIVE AND FOR INFORMATION ONLY. IT IS NOT TO BE USED FOR CONSTRUCTION. THE DRAWING IS THE PROPERTY OF THE ENGINEER AND IS NOT TO BE REPRODUCED, COPIED, OR TRANSMITTED IN ANY FORM OR BY ANY MEANS, ELECTRONIC OR MECHANICAL, WITHOUT THE WRITTEN PERMISSION OF THE ENGINEER. THE ENGINEER ASSUMES NO LIABILITY FOR ANY ERRORS OR OMISSIONS AND NO REPRESENTATION OR WARRANTY IS EXPRESSED OR IMPLIED BY THIS DRAWING.

Subject  
**LEASE/SITE PLAN**

Project  
**JACKSON WEST**  
 JACKSON CO. MICHIGAN

**RAMCO GERSHENSON PROPERTIES TRUST**  
 3300 NORTHWESTERN HIGHWAY, SUITE 300  
 FARMINGTON HILLS, MI 48334  
 PHONE: 248.482.9292 FAX: 248.482.9293

Center Number  
**374-01**  
 Sheet Number  
**AVAILABILITY - 9**

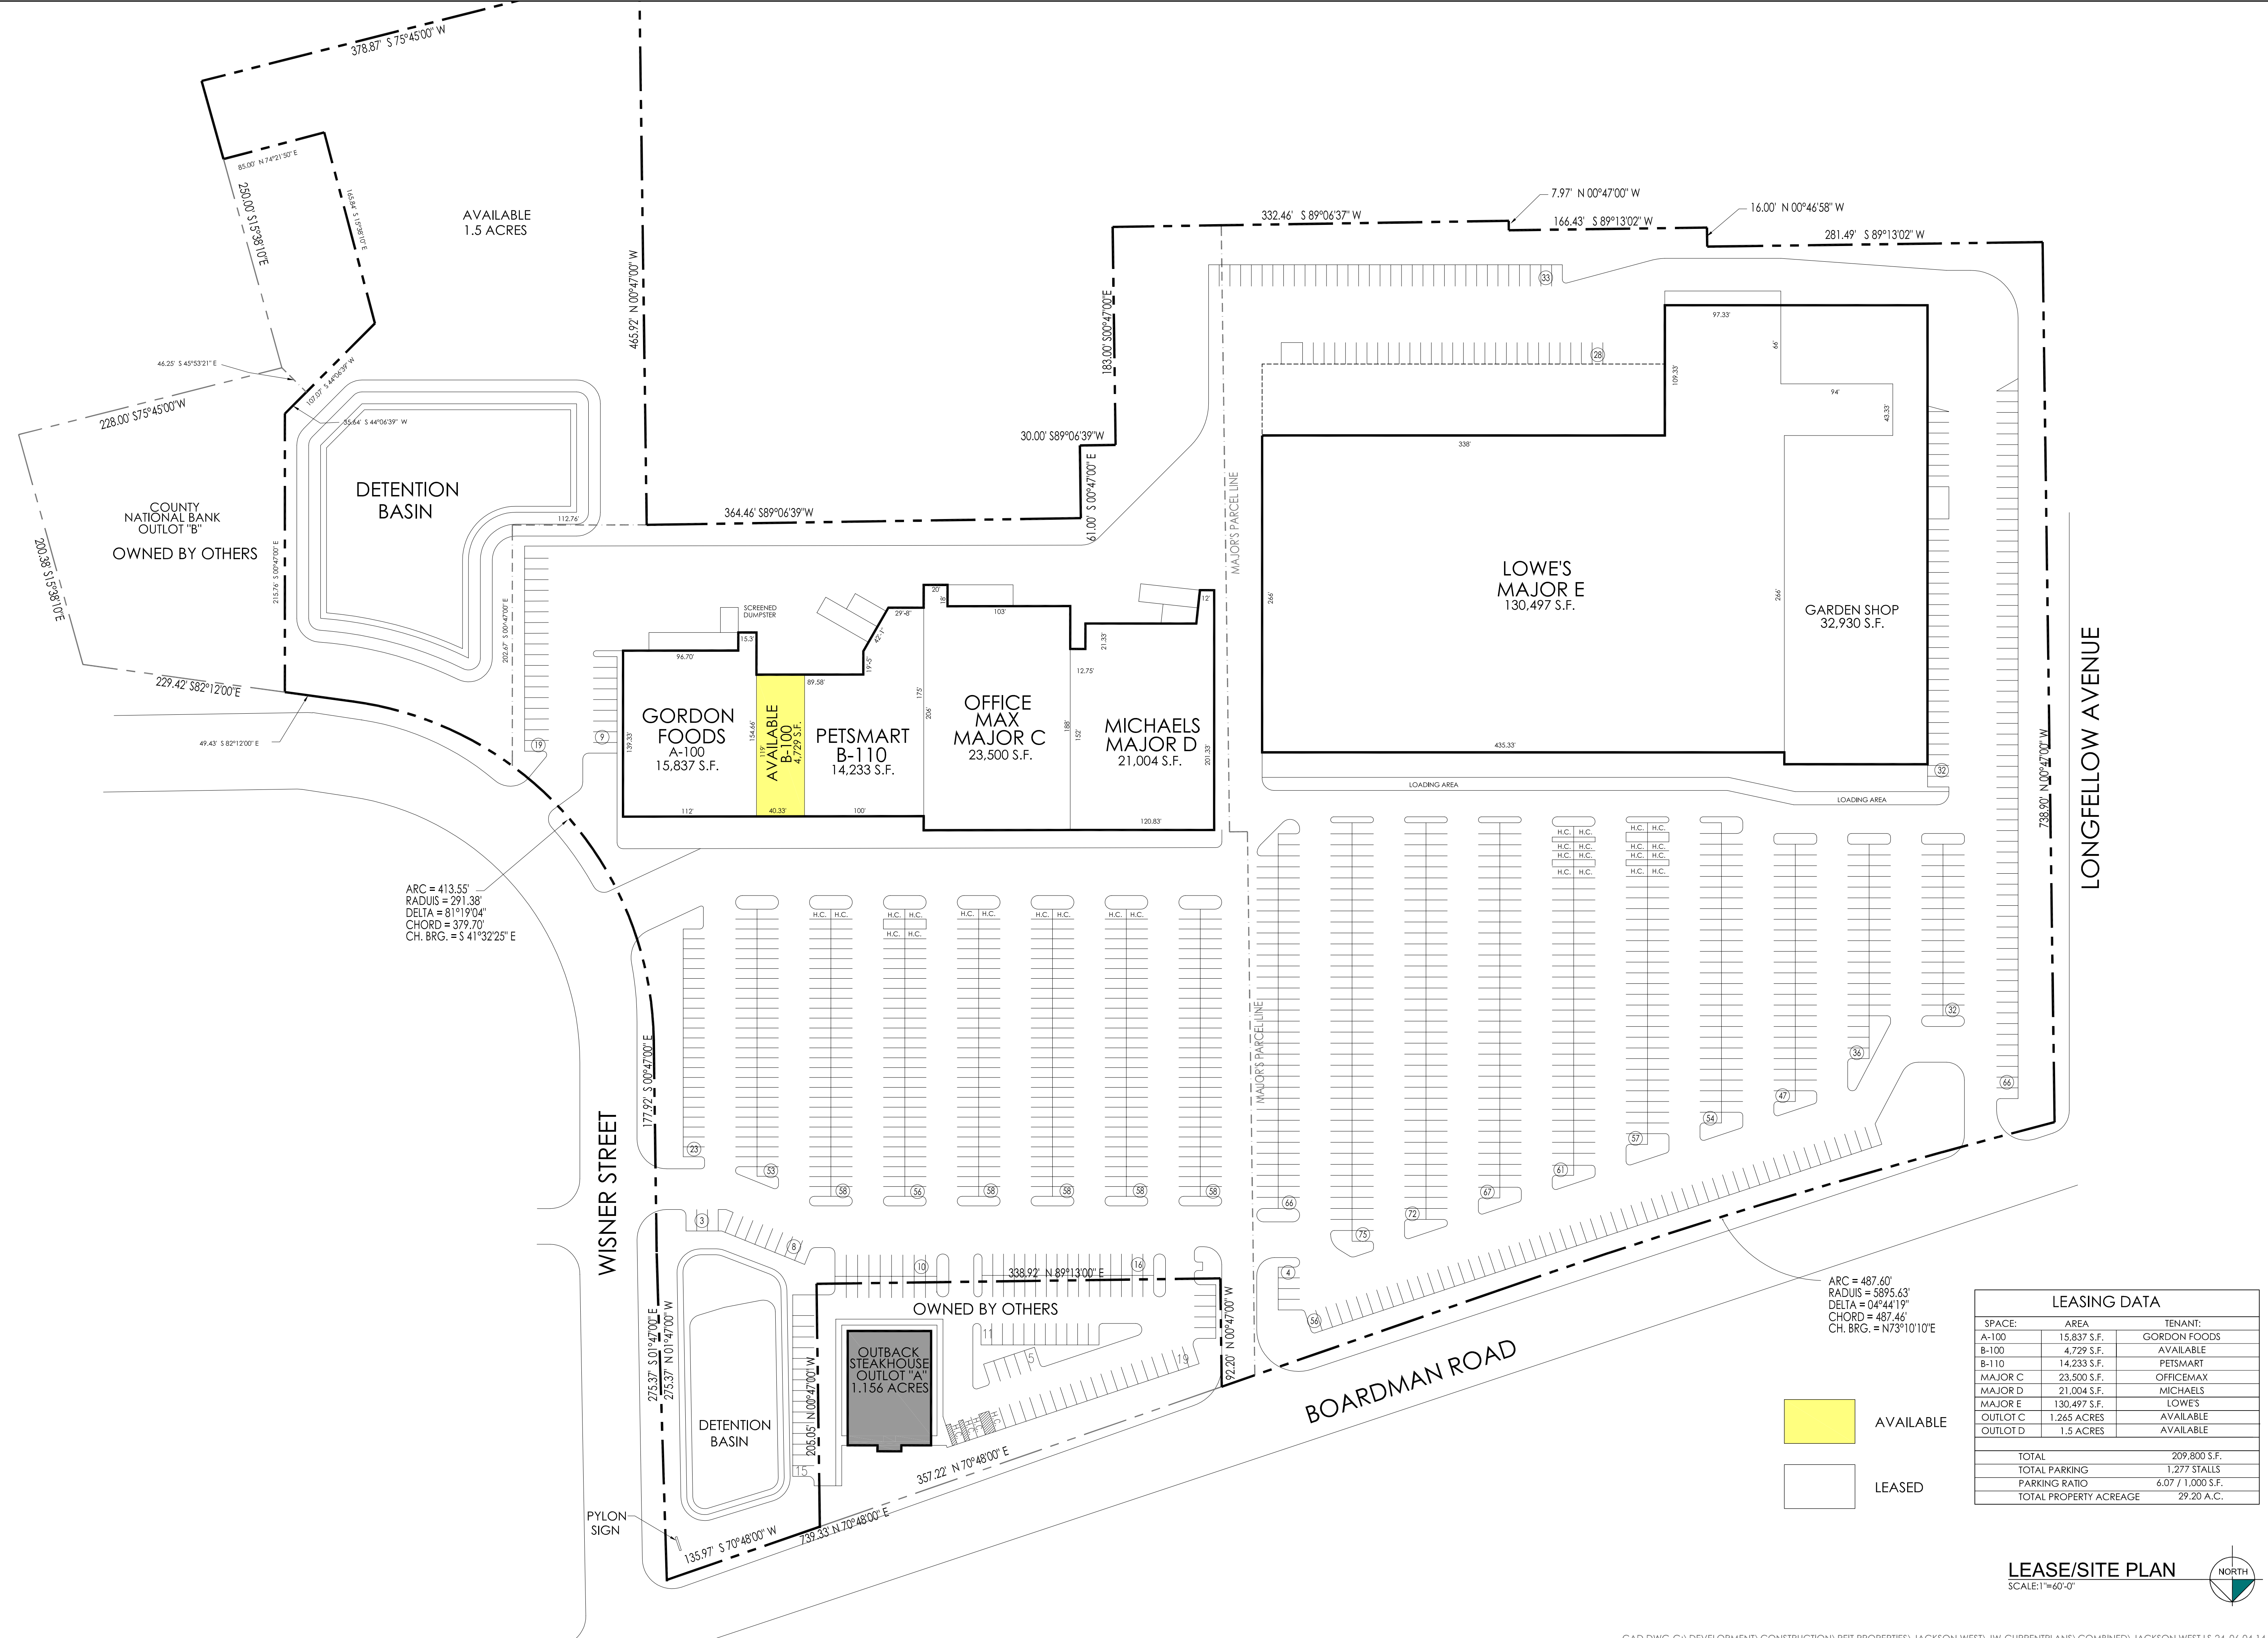

ARC = 413.55'  
 RADIUS = 291.38'  
 DELTA = 81°19'04"  
 CHORD = 379.70'  
 CH. BRG. = S 41°32'25" E

ARC = 487.60'  
 RADIUS = 589.533'  
 DELTA = 04°44'19"  
 CHORD = 487.46'  
 CH. BRG. = N73°10'10" E

AVAILABLE  
 LEASED

LEASING DATA		
SPACE:	AREA	TENANT:
A-100	15,837 S.F.	GORDON FOODS
B-100	4,729 S.F.	AVAILABLE
B-110	14,233 S.F.	PETSMART
MAJOR C	23,500 S.F.	OFFICEMAX
MAJOR D	21,004 S.F.	MICHAELS
MAJOR E	130,497 S.F.	LOWE'S
OUTLOT C	1.265 ACRES	AVAILABLE
OUTLOT D	1.5 ACRES	AVAILABLE
TOTAL		209,800 S.F.
TOTAL PARKING		1,277 STALLS
PARKING RATIO		6.07 / 1,000 S.F.
TOTAL PROPERTY ACREAGE		29.20 A.C.

**LEASE/SITE PLAN**  
 SCALE: 1"=60'-0"

