



VICINITY MAP
N.T.S.

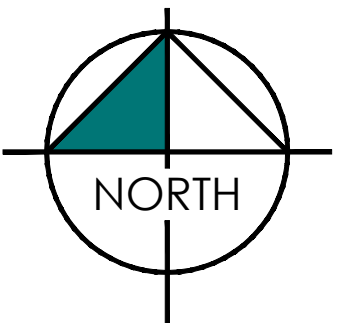

| LEASING DATA | | |
|--------------------|-------------|-----------------------|
| SPACE: | AREA: | TENANT: |
| MAJOR A | 43,551 S.F. | DICK'S SPORTING GOODS |
| MAJOR B | 23,115 S.F. | OFFICEMAX |
| MAJOR C | 24,990 S.F. | BARNES & NOBLE |
| TOTAL | | 91,656 S.F. |
| TOTAL PARKING | | 378 SPACES |
| PARKING RATIO | | 4.12/1000 |
| RGPT OWNED ACREAGE | | ±8.365 A.C. |

- AVAILABLE
- LEASED

LEASE/SITE PLAN
SCALE: 1"=50'-0"

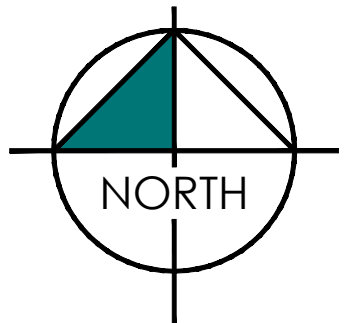


- Dates:
- March 16, 2007
 - July 30, 2007
 - September 10, 2007
 - September 20, 2007
 - March 06, 2008
 - December 02, 2011
 - February 01, 2013
 - March 01, 2013
 - August 04, 2016
 - August 17, 2016
 - September 13, 2016
 - October 04, 2016

DISCLAIMER
 THE DRAWING IS PRELIMINARY AND FOR INFORMATION PURPOSES ONLY AND SHOULD NOT BE CONSIDERED A CONTRACT. THE DRAWING LAYOUT, RES. QUANTITIES, AND DIMENSIONS ARE SUBJECT TO CHANGE WITHOUT NOTICE. THE DRAWING IS NOT TO BE USED FOR CONSTRUCTION. RAMCO GERSHENSON INC. IS NOT RESPONSIBLE FOR ERRORS OF DIMENSIONS AND NO REPRESENTATION OR WARRANTY ARE EXPRESSED OR IMPLIED BY THIS DRAWING.

Subject
LEASE/SITE PLAN

Project
TREASURE COAST COMMONS
 FLORIDA
 JENSEN BEACH, FLORIDA

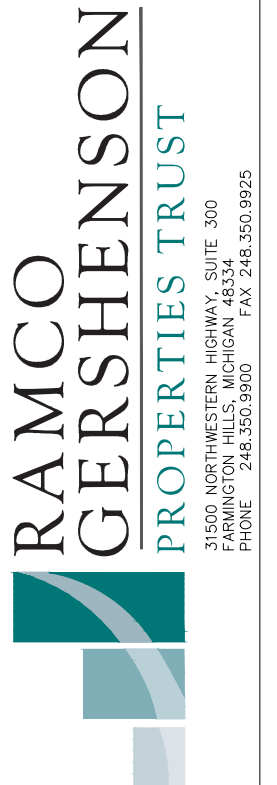

Do not scale drawings Use figured dimensions
 Job Number
835.01
 Sheet Number
LS-11 Availability