
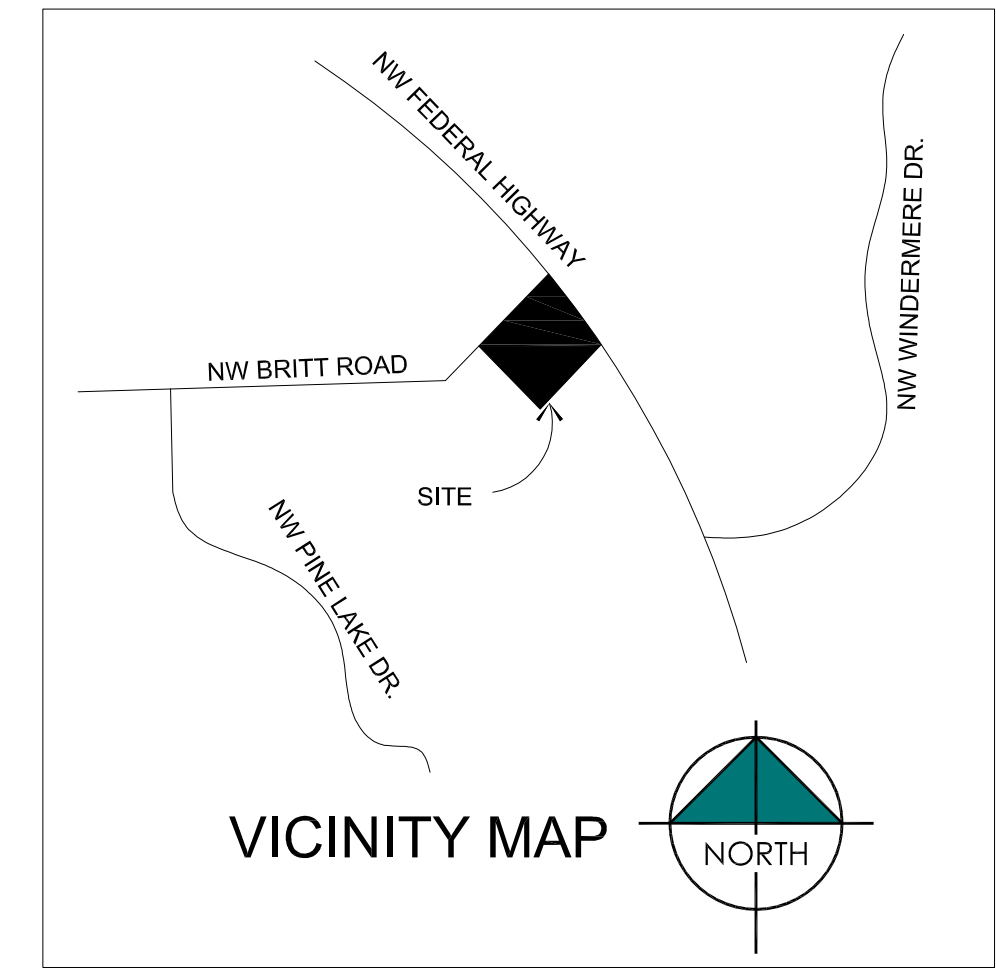


LEASE/SITE PLAN
SCALE: 1"= 50'-0"

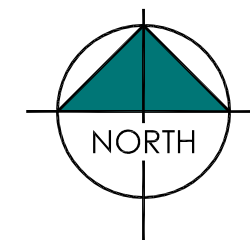

LEASING DATA		
SPACE:	AREA	TENANT:
MAJOR A	34,900 S.F.	BED, BATH & BEYOND
MAJOR B	23,758 S.F.	MICHAELS
MAJOR C	20,000 S.F.	TOTAL WINE
A-100	9,409 S.F.	CHUCK E. CHEESE
A-110	2,850 S.F.	DENTALAND
A-115	1,150 S.F.	GREAT CLIPS
A-120	2,450 S.F.	HONEY BAKED
A-130	1,745 S.F.	TOM NEWITT JEWELERS
A-140	1,395 S.F.	FLEET FEET
B-100	8,414 S.F.	KIRKLAND'S HOME
OL-A	3,690 S.F.	STEAK N SHAKE
MAJOR A		34,900 S.F.
MAJOR B		23,758 S.F.
MAJOR C		20,000 S.F.
RETAIL A		18,999 S.F.
RETAIL B		8,414 S.F.
OL-A		3,690 S.F.
TOTAL:		109,761 S.F.
PARKING PROVIDED:		452 STALLS
PARKING RATIO:		4.11 / 1,000 S.F.
Total Property Acreage		±11.59 acres


- AVAILABLE
- LEASED

Dates:
MARCH 19, 2007
MARCH 29, 2007
JULY 16, 2007
AUGUST 23, 2007
SEP. 20, 2007
MARCH 6, 2008
JAN. 30, 2009
APRIL 17, 2009
NOV. 16, 2009
DEC. 15, 2009
JAN. 7, 2010
APRIL 29, 2010
AUGUST 17, 2010
SEPT. 29, 2010
SEPT. 20, 2011
MARCH 5, 2012
August 3, 2012
NOVEMBER 12, 2012
May 06, 2013
Jan. 16, 2014
Feb. 10, 2016

DISCLAIMER
THE DRAWING IS ILLUSTRATIVE AND FOR INFORMATION PURPOSES ONLY AND SHOULD NOT BE CONSIDERED AS A CONTRACT. THE USER SHALL BE RESPONSIBLE FOR VERIFYING ALL INFORMATION OF THIS DOCUMENT. THE LAYOUT MAY NOT BE FINAL. FOR THE PURPOSES OF THIS DOCUMENT, THE USER SHALL BE RESPONSIBLE FOR VERIFYING ALL INFORMATION. RAMCO GERSHENSON, INC. IS NOT RESPONSIBLE FOR ANY ERRORS OR OMISSIONS. THE USER SHALL BE RESPONSIBLE FOR VERIFYING ALL INFORMATION.

Subject
LEASE/SITE PLAN

Project
VISTA PLAZA
JENSEN BEACH, FLORIDA

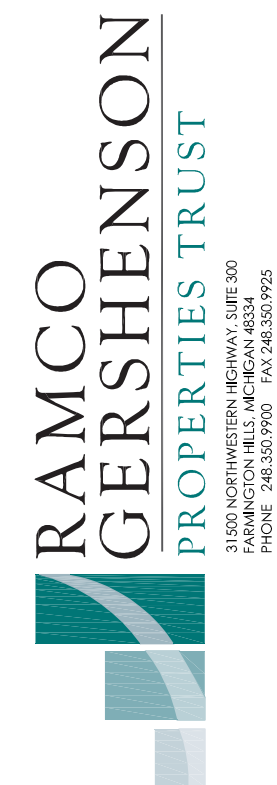

Center Number
437-01
Sheet Number
LS-33
AVAILABILITY