
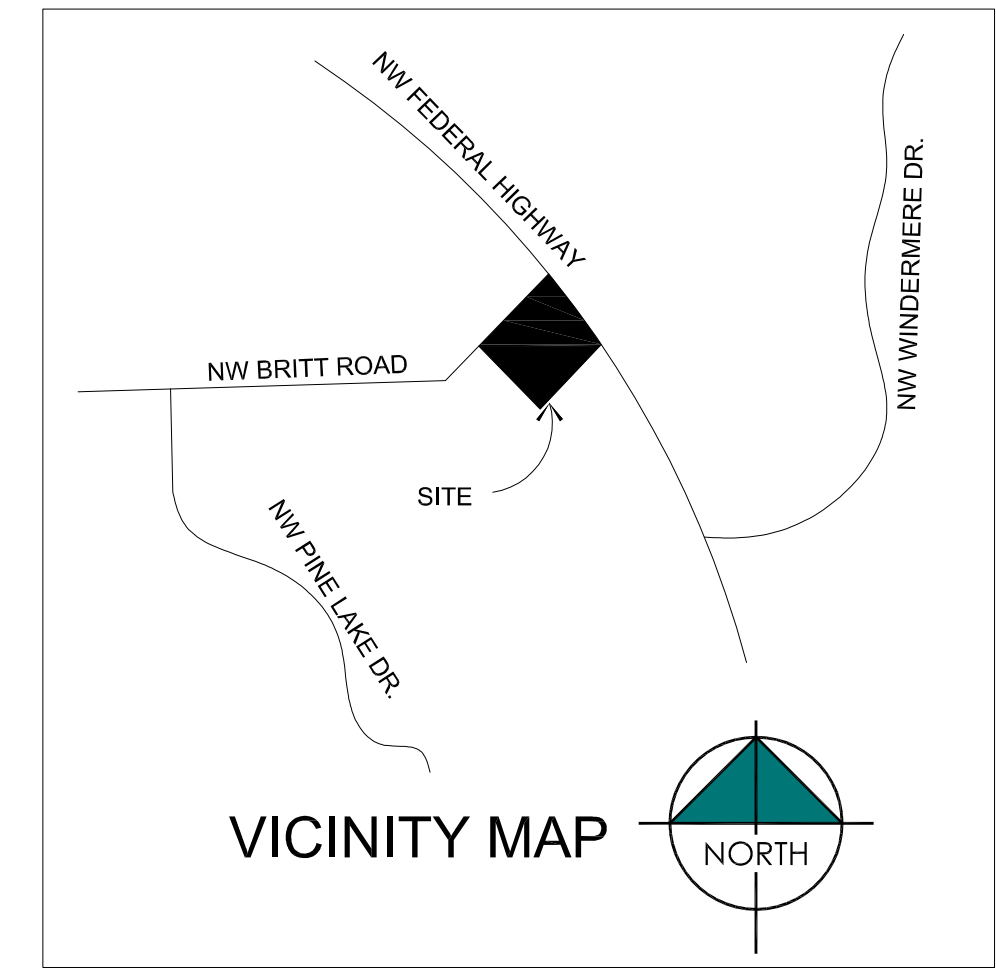


LEASE/SITE PLAN  
SCALE: 1"= 50'-0"

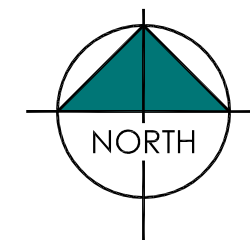

LEASING DATA		
SPACE:	AREA	TENANT:
MAJOR A	34,900 S.F.	BED, BATH & BEYOND
MAJOR B	23,758 S.F.	MICHAELS
MAJOR C	20,000 S.F.	TOTAL WINE
A-100	9,409 S.F.	CHUCK E. CHEESE
A-110	2,850 S.F.	DENTALAND
A-115	1,150 S.F.	GREAT CLIPS
A-120	2,450 S.F.	HONEY BAKED
A-130	1,745 S.F.	TOM NEWITT JEWELERS
A-140	1,395 S.F.	FLEET FEET
B-100	8,414 S.F.	KIRKLAND'S HOME
OL-A	3,690 S.F.	STEAK N SHAKE
MAJOR A	34,900 S.F.	
MAJOR B	23,758 S.F.	
MAJOR C	20,000 S.F.	
RETAIL A	18,999 S.F.	
RETAIL B	8,414 S.F.	
OL-A	3,690 S.F.	
TOTAL:	109,761 S.F.	
PARKING PROVIDED:	452 STALLS	
PARKING RATIO:	4.11 / 1,000 S.F.	
Total Property Acreage	±11.59 acres	


AVAILABLE  
 LEASED

Dates:  
MARCH 19, 2007  
MARCH 29, 2007  
JULY 16, 2007  
AUGUST 23, 2007  
SEP. 20, 2007  
MARCH 6, 2008  
JAN. 30, 2009  
APRIL 17, 2009  
NOV. 16, 2009  
DEC. 15, 2009  
JAN. 7, 2010  
APRIL 29, 2010  
AUGUST 17, 2010  
SEPT. 29, 2010  
SEPT. 20, 2011  
MARCH 5, 2012  
August 3, 2012  
NOVEMBER 12, 2012  
May 06, 2013  
Jan. 16, 2014  
Feb. 10, 2016

**DISCLAIMER**  
THE DRAWING IS ILLUSTRATIVE AND FOR INFORMATION PURPOSES ONLY AND SHOULD NOT BE CONSIDERED AS A CONTRACT. THE USER SHALL BE RESPONSIBLE FOR VERIFYING ALL INFORMATION OF THIS DOCUMENT. THE LAYOUT MAY NOT BE FINAL. FOR THE LATEST INFORMATION, CONTACT THE PROJECT MANAGER. RAMCO GERSHENSON, INC. IS NOT RESPONSIBLE FOR ANY ERRORS OR OMISSIONS. THE USER SHALL BE RESPONSIBLE FOR VERIFYING ALL INFORMATION.

Subject  
**LEASE/SITE PLAN**

Project  
**VISTA PLAZA**  
JENSEN BEACH, FLORIDA

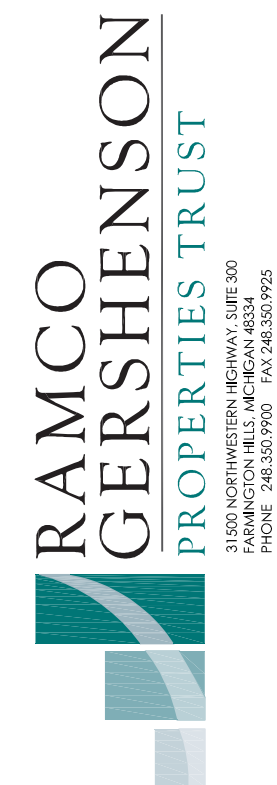

Center Number  
**437-01**  
Sheet Number  
**LS-33**  
**AVAILABILITY**