
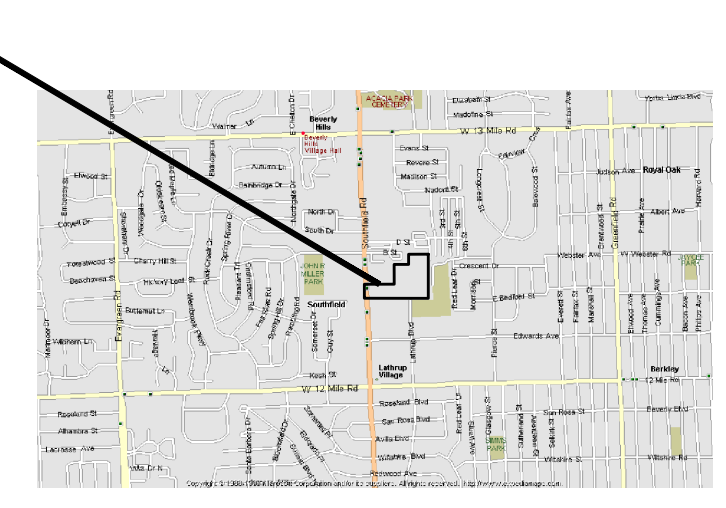


SOUTHFIELD ROAD (204' WIDE R.O.W.)

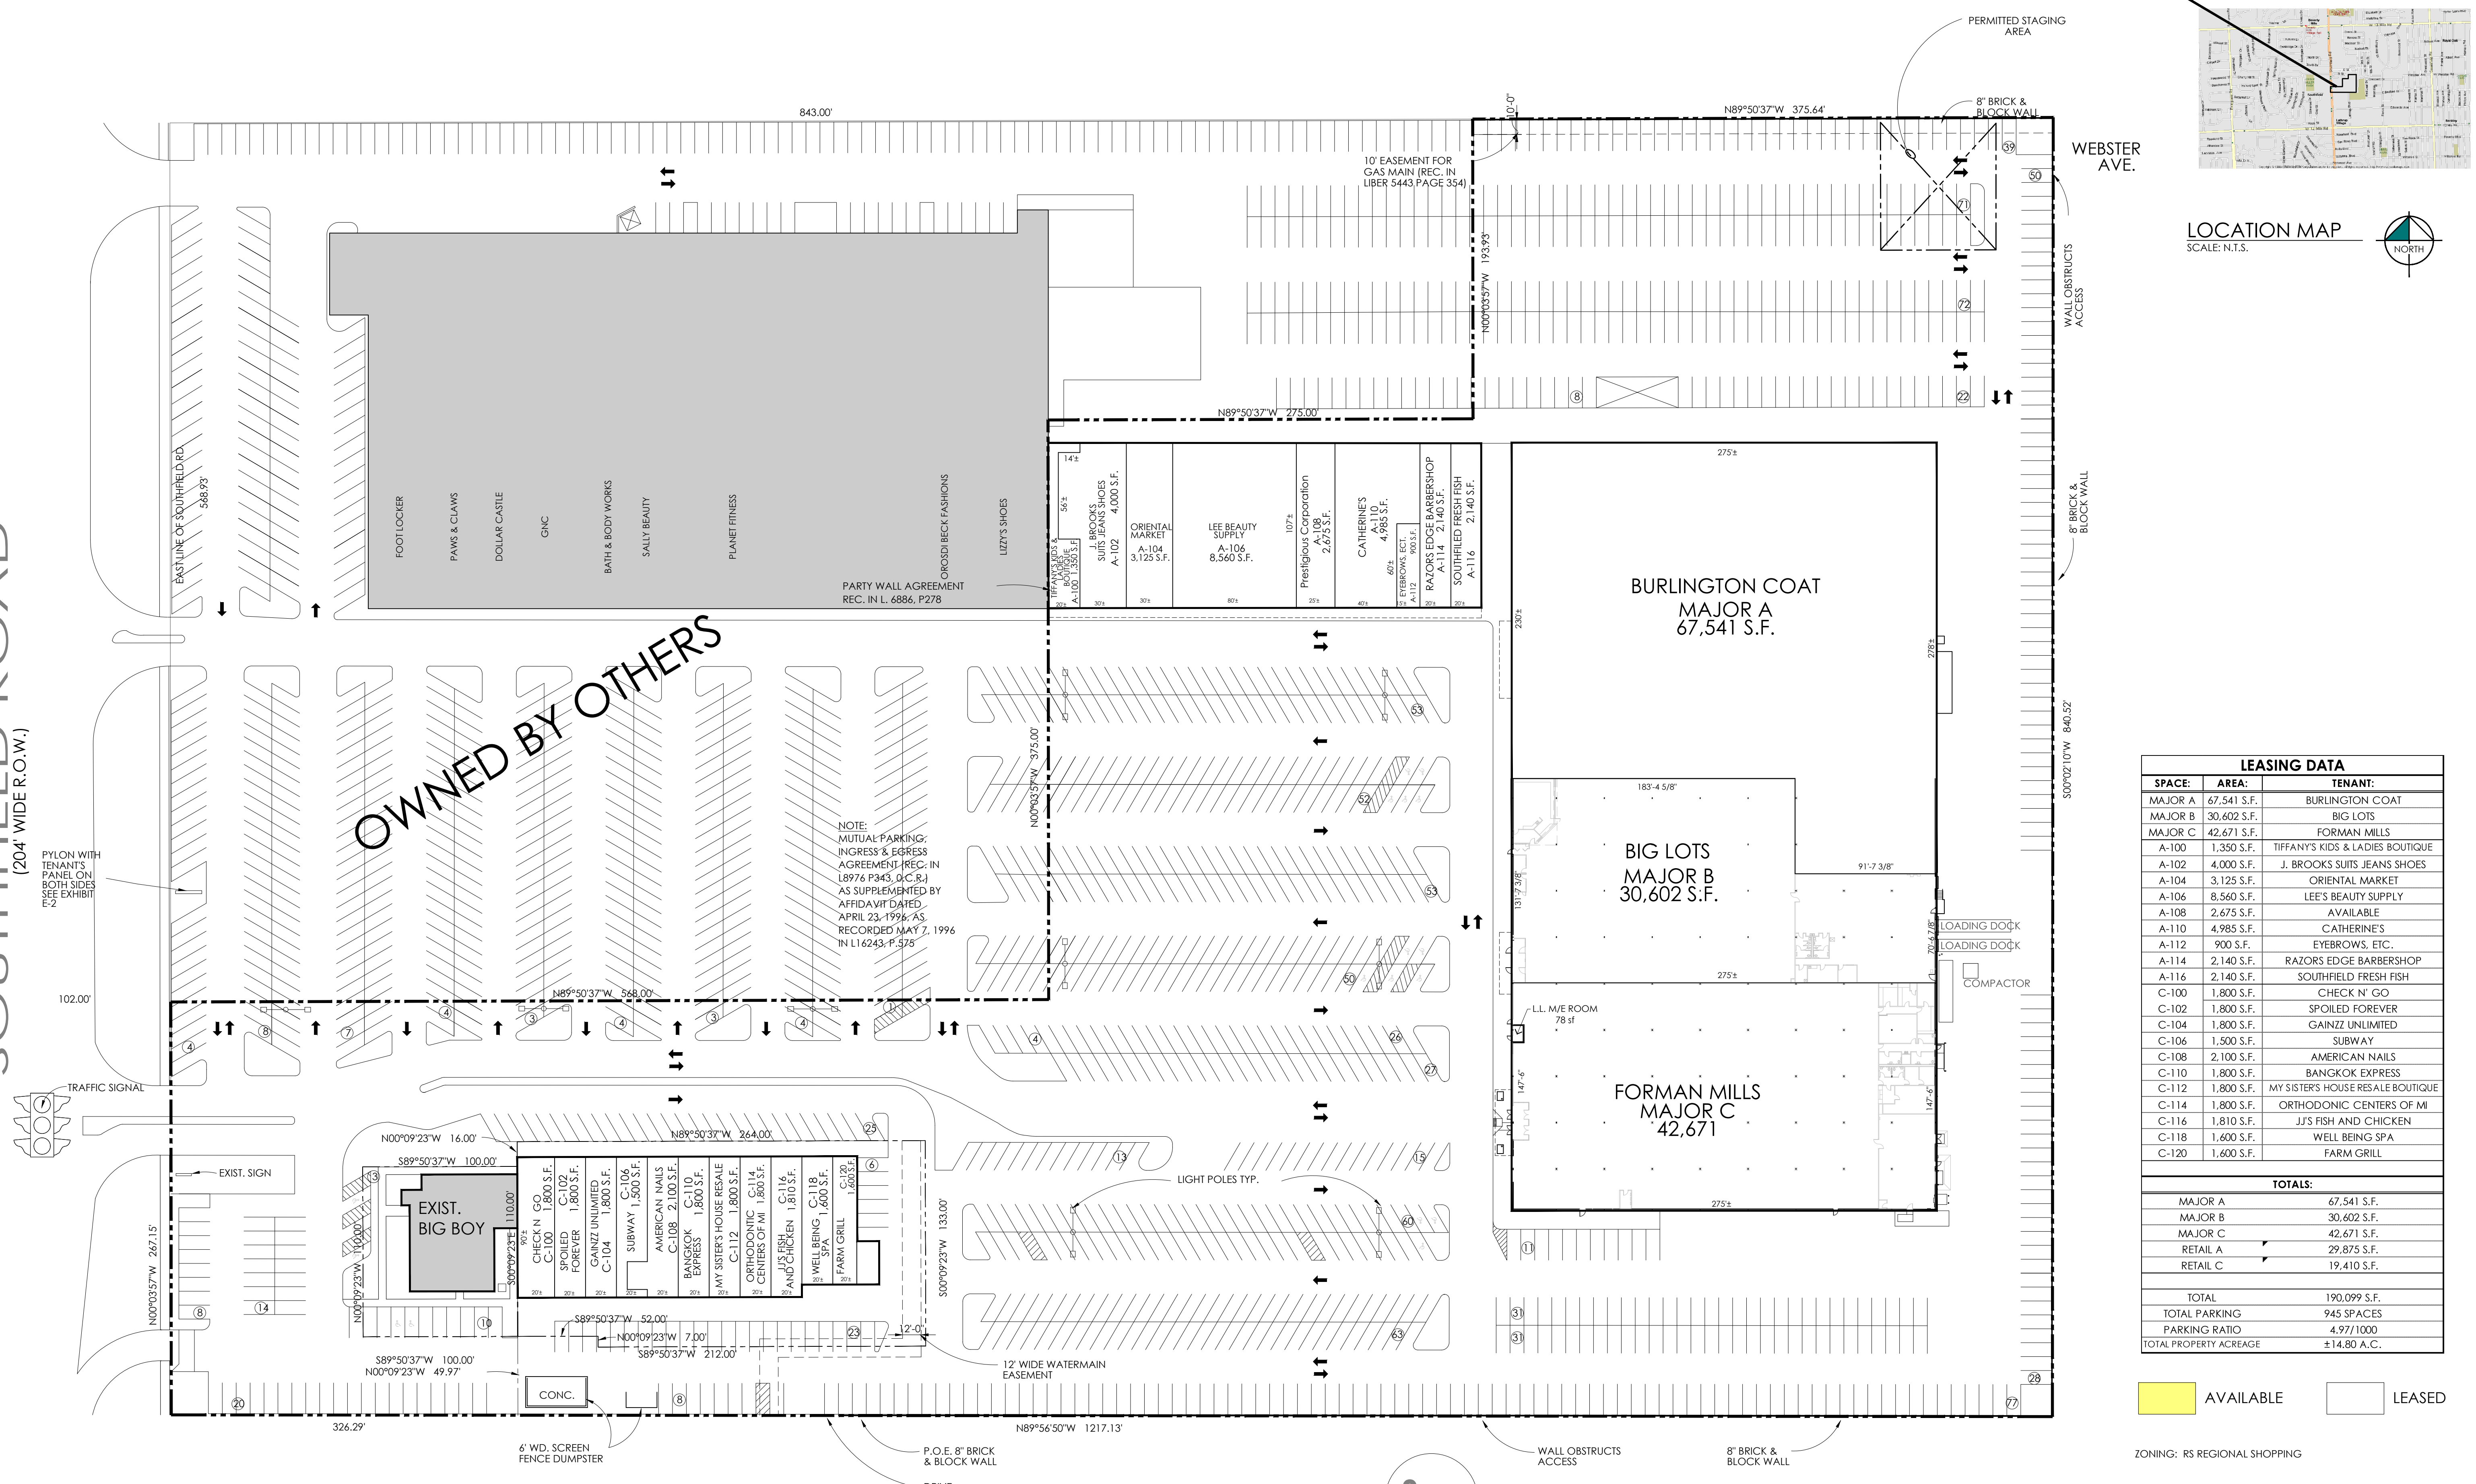

- Dates:**
- FEB. 9, 2012
 - APRIL 16, 2012
 - SEPT 4, 2012
 - OCT. 19, 2012
 - NOV. 08, 2012
 - FEB. 15, 2013
 - APRIL 17, 2013
 - AUGUST 12, 2013
 - SEPTEMBER 05, 2013
 - SEPTEMBER 26, 2013
 - OCTOBER 16, 2013
 - OCTOBER 23, 2013
 - JANUARY 24, 2014
 - FEBRUARY 17, 2014
 - MARCH 24, 2014
 - MAY 05, 2014
 - SEPT. 25, 2014
 - OCT. 17, 2014
 - DEC. 08, 2014
 - MARCH 25, 2015
 - JULY 20, 2015
 - SEPTEMBER 21, 2015
 - NOVEMBER 19, 2015
 - APRIL 21, 2016
 - MAY 16, 2016
 - JULY 08, 2016
 - SEPT. 27, 2016
 - MARCH 01, 2017
 - MARCH 24, 2017
 - OCTOBER 23, 2017
 - NOV. 27, 2017
 - JANUARY 03, 2018
 - APRIL 03, 2018


DISCLAIMER
THIS DRAWING IS ILLUSTRATIVE AND NOT FOR CONSTRUCTION PURPOSES ONLY AND SHOULD NOT BE CONSIDERED A CONTRACT. THE LAYOUT MAY NOT BE FINAL NOR TO SCALE AND IS SUBJECT TO CHANGE WITHOUT NOTICE. ERRORS OF OMISSION AND NO REPRESENTATION OR WARRANTIES ARE EXPRESSED OR IMPLIED BY THIS DRAWING.

LEASING DATA		
SPACE:	AREA:	TENANT:
MAJOR A	67,541 S.F.	BURLINGTON COAT
MAJOR B	30,602 S.F.	BIG LOTS
MAJOR C	42,671 S.F.	FORMAN MILLS
A-100	1,350 S.F.	TIFFANY'S KIDS & LADIES BOUTIQUE
A-102	4,000 S.F.	J. BROOKS SUITS JEANS SHOES
A-104	3,125 S.F.	ORIENTAL MARKET
A-106	8,560 S.F.	LEE'S BEAUTY SUPPLY
A-108	2,675 S.F.	AVAILABLE
A-110	4,985 S.F.	CATHERINE'S
A-112	900 S.F.	EYEBROWS, ETC.
A-114	2,140 S.F.	RAZORS EDGE BARBERSHOP
A-116	2,140 S.F.	SOUTHFIELD FRESH FISH
C-100	1,800 S.F.	CHECK N' GO
C-102	1,800 S.F.	SPOILED FOREVER
C-104	1,800 S.F.	GAINZZ UNLIMITED
C-106	1,500 S.F.	SUBWAY
C-108	2,100 S.F.	AMERICAN NAILS
C-110	1,800 S.F.	BANGKOK EXPRESS
C-112	1,800 S.F.	MY SISTERS HOUSE RESALE BOUTIQUE
C-114	1,800 S.F.	ORTHODONIC CENTERS OF MI
C-116	1,810 S.F.	JJS FISH AND CHICKEN
C-118	1,600 S.F.	WELL BEING SPA
C-120	1,600 S.F.	FARM GRILL
TOTALS:		
MAJOR A	67,541 S.F.	
MAJOR B	30,602 S.F.	
MAJOR C	42,671 S.F.	
RETAIL A	29,875 S.F.	
RETAIL C	19,410 S.F.	
TOTAL	190,099 S.F.	
TOTAL PARKING	945 SPACES	
PARKING RATIO	4.97/1000	
TOTAL PROPERTY ACREAGE	±14.80 A.C.	

AVAILABLE
 LEASED

ZONING: RS REGIONAL SHOPPING

LEASE/SITE PLAN
SCALE: 1" = 50'-0"

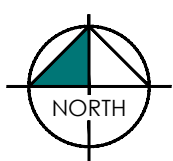

Subject
LEASE/SITE PLAN

Project
SOUTHFIELD PLAZA
SOUTHFIELD, MICHIGAN

RAMCO GERSHENSON PROPERTIES TRUST
3180 NORTHWEST HURONWAY, SUITE 300
ANN ARBOR, MI 48106-1500
PHONE: 734.833.9700 FAX: 734.833.9705

Job Number
440.01
Scale drawings
Use figured
dimensions

Sheet Number
LS-57
AVAILABILITY