



LEASE/SITE PLAN
SCALE: 1"=40'-0"

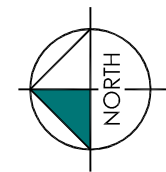

LOCATION MAP
N.T.S.

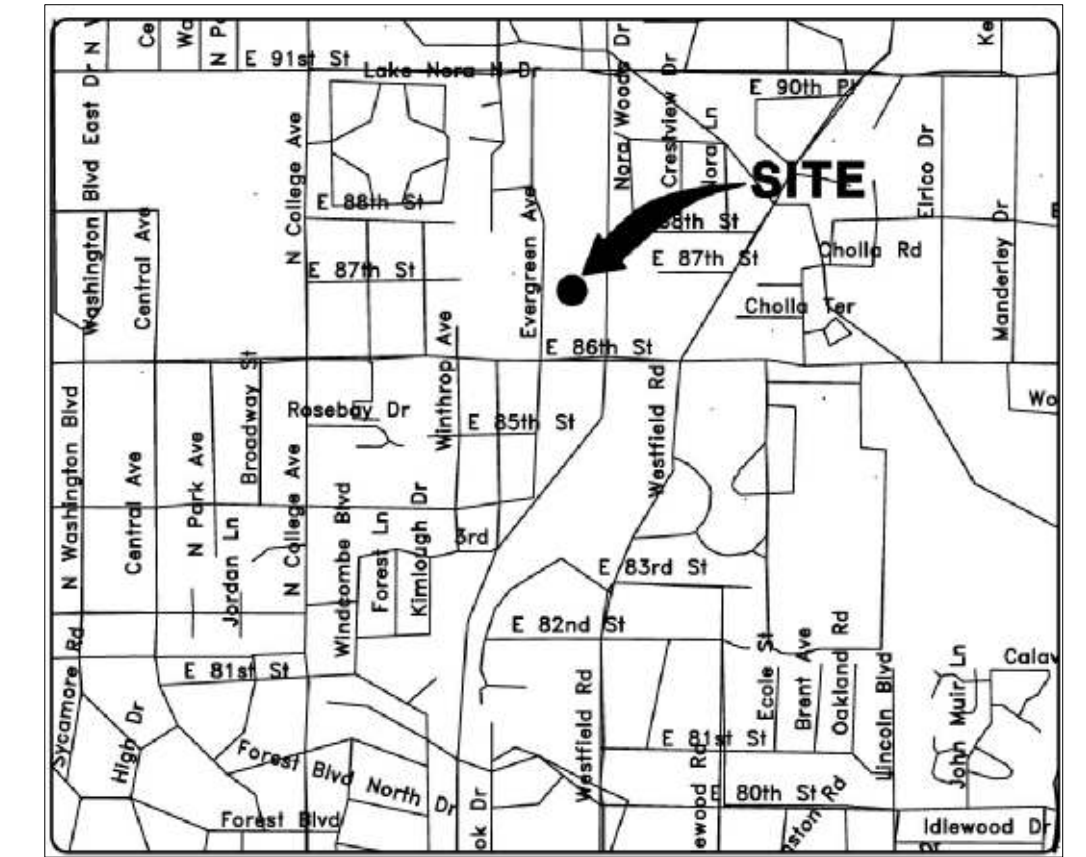

LEASING DATA		
SPACE:	AREA:	TENANT:
MAJOR A	29,593 S.F.	MARSHALLS
MAJOR B	33,778 S.F.	WHOLE FOODS
A-100	5,402 S.F.	FORM & FUNCTION
A-110	6,812 S.F.	DL LOWRY
A-120	3,998 S.F.	AVAILABLE
A-130	7,018 S.F.	PETPEOPLE
B-100	3,962 S.F.	AVAILABLE
B-110	3,255 S.F.	AMERICA'S BEST CONTACTS
B-120	1,620 S.F.	GREAT CLIPS
B-130	1,616 S.F.	H&R BLOCK
B-140	1,578 S.F.	GLOBAL GIFTS
B-150	1,280 S.F.	BAGELS
B-160	1,260 S.F.	GNC
B-170	2,162 S.F.	UPS STORE
B-180	6,991 S.F.	LAKESHORE LEARNING STORE
B-190	7,058 S.F.	GOODMAN'S SHOES
C-100	1,631 S.F.	THE BODY TEMPLE PILATES STUDIO
C-110	1,647 S.F.	PENN STATION SUBS
C-120	1,969 S.F.	PANDA EXPRESS
C-130	911 S.F.	NORA ALTERATIONS
C-140	925 S.F.	BARBER SHOP
C-150	1,229 S.F.	T-MOBILE USA, INC
C-160	10,218 S.F.	FIRESTONE
D-100	3,840 S.F.	US POST OFFICE
TOTALS:		
MAJOR A	29,593 S.F.	
MAJOR B	33,778 S.F.	
RETAIL A	23,230 S.F.	
RETAIL B	30,782 S.F.	
RETAIL C	18,530 S.F.	
RETAIL D	3,840 S.F.	
TOTAL	139,753 S.F.	
TOTAL PARKING	568 SPACES	
PARKING RATIO	4.06/1000	
TOTAL PROPERTY ACREAGE	±12.0 A.C.	

AVAILABLE
LEASED

Dates:
Feb. 24, 2012
Mar. 5, 2012
SEP. 12, 2012
Oct. 22, 2012
Nov. 08, 2012
Nov. 20, 2012
Dec. 21, 2012
Jan. 15, 2013
Feb. 15, 2013
Apr. 15, 2013
MAY 17, 2013
AUGUST 12, 2013
June 20, 2014
May 05, 2014
Jan. 28, 2015
August 14, 2015
October 12, 2015
February 16, 2017

DISCLAIMER
THIS DRAWING IS FOR INFORMATION PURPOSES ONLY AND SHOULD NOT BE CONSIDERED A CONTRACT. THE LAYOUT MAY NOT BE FINAL. NO REPRESENTATION OR WARRANTY IS MADE BY THE ARCHITECT FOR ANY OF THE INFORMATION CONTAINED HEREIN. THE ARCHITECT SHALL NOT BE RESPONSIBLE FOR ANY ERRORS OR OMISSIONS AND NO REPRESENTATION OR WARRANTY IS MADE BY THE ARCHITECT.

Owner
RAMCO-GERSHENSON INC.
31500 Northwestern
Highway, Suite 300
Farmington Hills, MI. 48334

Subject
LEASE / SITE PLAN

Project
NORA PLAZA
INDIANAPOLIS, INDIANA

RAMCO GERSHENSON
PROPERTIES TRUST

Job Number
571.01
Sheet Number
LS-43
Availability