

Dates:

FEB. 20, 2007
 APRIL 3, 2007
 JAN. 8, 2008
 FEB. 8, 2008
 APRIL 14, 2009
 AUGUST 25, 2009
 OCT. 1, 2009
 NOV. 13, 2009
 OCT. 20, 2009
 FEB. 22, 2010
 MARCH 17, 2010
 FEB. 24, 2011
 SEPT. 30, 2011
 NOVEMBER 28, 2011
 MARCH 19, 2012
 MARCH 29, 2012
 MAY 3, 2012
 JULY 9, 2012
 NOV. 9, 2012
 DEC. 21, 2012
 JAN. 3, 2013
 FEB. 17, 2013
 FEB. 06, 2013
 JUNE 17, 2013
 AUGUST 12, 2013
 September 26, 2013
 March 17, 2014
 April 09, 2014
 May 12, 2014
 May 19, 2014
 July 07, 2014
 January 13, 2015
 April 20, 2015
 May 13, 2015
 June 12, 2015
 Aug. 06, 2015
 Aug. 19, 2015
 Sept. 01, 2015
 October 21, 2015
 November 05, 2015
 November 19, 2015
 January 22, 2016
 February 11, 2016
 February 19, 2016
 March 24, 2016
 May 16, 2016
 June 17, 2016
 January 04, 2017
 February 15, 2017
 May 23, 2017

DISCLAIMER
 THIS DRAWING IS THE PROPERTY OF RAMCO GERSHENSON PROPERTIES TRUST. IT IS TO BE USED ONLY FOR THE PROJECT AND SITE SPECIFICALLY IDENTIFIED HEREIN. IT IS NOT TO BE REPRODUCED, COPIED, OR TRANSMITTED IN ANY FORM OR BY ANY MEANS, ELECTRONIC OR MECHANICAL, INCLUDING PHOTOCOPYING, RECORDING, OR BY ANY INFORMATION STORAGE AND RETRIEVAL SYSTEM, WITHOUT THE WRITTEN PERMISSION OF RAMCO GERSHENSON PROPERTIES TRUST.


Subject
LEASE/SITE PLAN

Project
SPRING MEADOWS PLACE
 OHIO

Project
SPRING MEADOWS PLACE
 LUCAS COUNTY, OHIO

Project
RAMCO GERSHENSON PROPERTIES TRUST
 3100 NORTHWESTERN HIGHWAY, SUITE 500
 COLUMBUS, OHIO 43219
 PHONE: 614.263.0000 FAX: 614.263.0001



Job Number
585.01
 Sheet Number
LS-59
 Availability

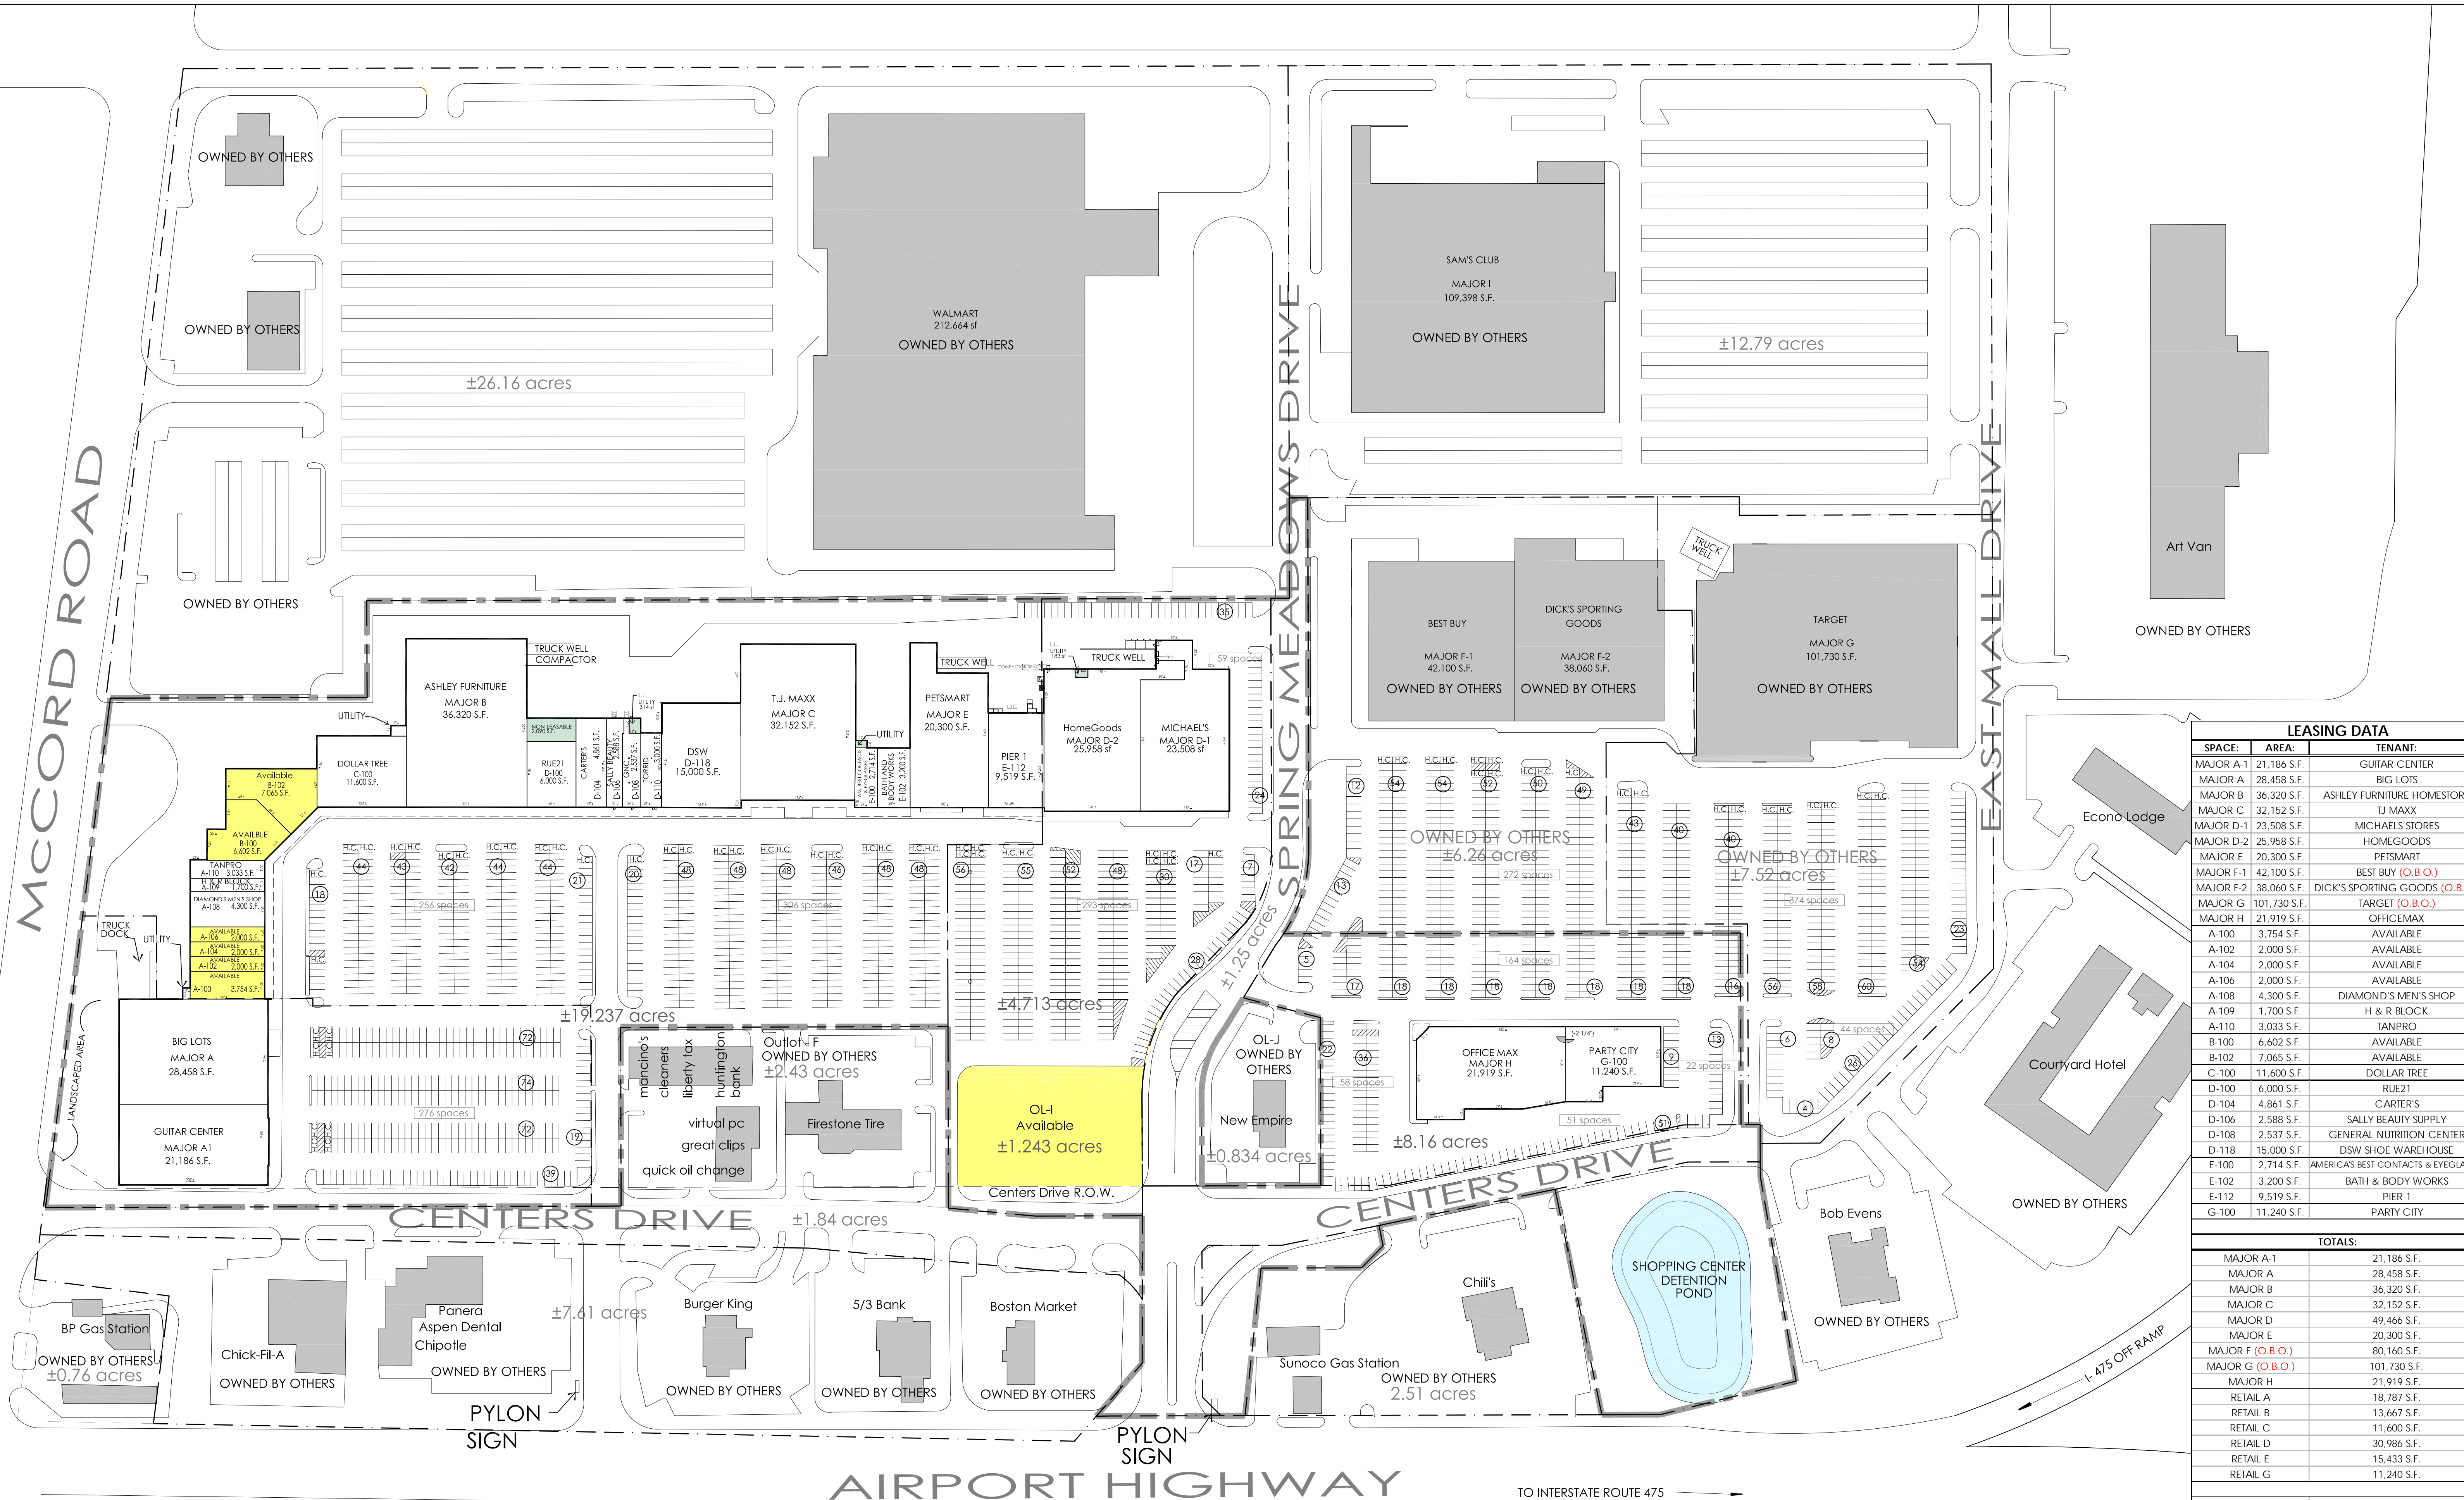

LEASING DATA		
SPACE:	AREA:	TENANT:
MAJOR A-1	21,186 S.F.	GUITAR CENTER
MAJOR A	28,458 S.F.	BIG LOTS
MAJOR B	36,320 S.F.	ASHLEY FURNITURE HOMESTORE
MAJOR C	32,152 S.F.	TJ MAXX
MAJOR D-1	23,508 S.F.	MICHAELS STORES
MAJOR D-2	25,958 S.F.	HOMEGOODS
MAJOR E	20,300 S.F.	PETSMART
MAJOR F-1	42,100 S.F.	BEST BUY (O.B.O.)
MAJOR F-2	38,060 S.F.	DICK'S SPORTING GOODS (O.B.O.)
MAJOR G	101,730 S.F.	TARGET (O.B.O.)
MAJOR H	21,919 S.F.	OFFICEMAX
A-100	3,754 S.F.	AVAILABLE
A-102	2,000 S.F.	AVAILABLE
A-104	2,000 S.F.	AVAILABLE
A-106	2,000 S.F.	AVAILABLE
A-108	4,300 S.F.	DIAMOND'S MEN'S SHOP
A-109	1,700 S.F.	H & R BLOCK
A-110	3,033 S.F.	TANPRO
B-100	6,602 S.F.	AVAILABLE
B-102	7,065 S.F.	AVAILABLE
C-100	11,600 S.F.	DOLLAR TREE
D-100	6,000 S.F.	RUE21
D-104	4,861 S.F.	CARTER'S
D-106	2,588 S.F.	SALLY BEAUTY SUPPLY
D-108	2,537 S.F.	GENERAL NUTRITION CENTER
D-118	15,000 S.F.	DSW SHOE WAREHOUSE
E-100	2,714 S.F.	AMERICA'S BEST CONTACTS & EYEGLASSES
E-102	3,200 S.F.	BATH & BODY WORKS
E-112	9,519 S.F.	PIER 1
G-100	11,240 S.F.	PARTY CITY
TOTALS:		
MAJOR A-1	21,186 S.F.	
MAJOR A	28,458 S.F.	
MAJOR B	36,320 S.F.	
MAJOR C	32,152 S.F.	
MAJOR D	49,466 S.F.	
MAJOR E	20,300 S.F.	
MAJOR F (O.B.O.)	80,160 S.F.	
MAJOR G (O.B.O.)	101,730 S.F.	
MAJOR H	21,919 S.F.	
RETAIL A	18,787 S.F.	
RETAIL B	13,667 S.F.	
RETAIL C	11,600 S.F.	
RETAIL D	30,986 S.F.	
RETAIL E	15,433 S.F.	
RETAIL F	11,240 S.F.	
TOTAL	493,404 S.F.	
TOTAL PARKING	2,175 SPACES	
PARKING RATIO	4.41/1000	
LAND AREA:		
RGPT OWNED	±33.35 A.C.	
OWNED BY OTHERS	±68.71 A.C.	
TOTAL	±102.07 A.C.	

LEASE/SITE PLAN

SCALE: 1"=100'-0"

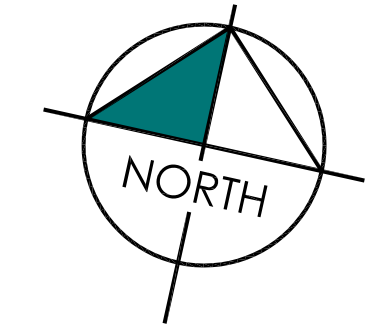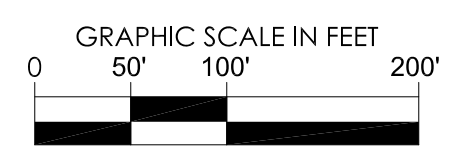

AVAILABLE LEASED

Do not scale drawings Use figured dimensions

CAD DWG W:\RAMCO PORTFOLIO\EASTERN\PROPERTIES\SPRING MEADOWS\CONSTRUCTION\PLANNING\CURRENT\COMBINED\SPRING MEADOWS LS-59_05-24-17