
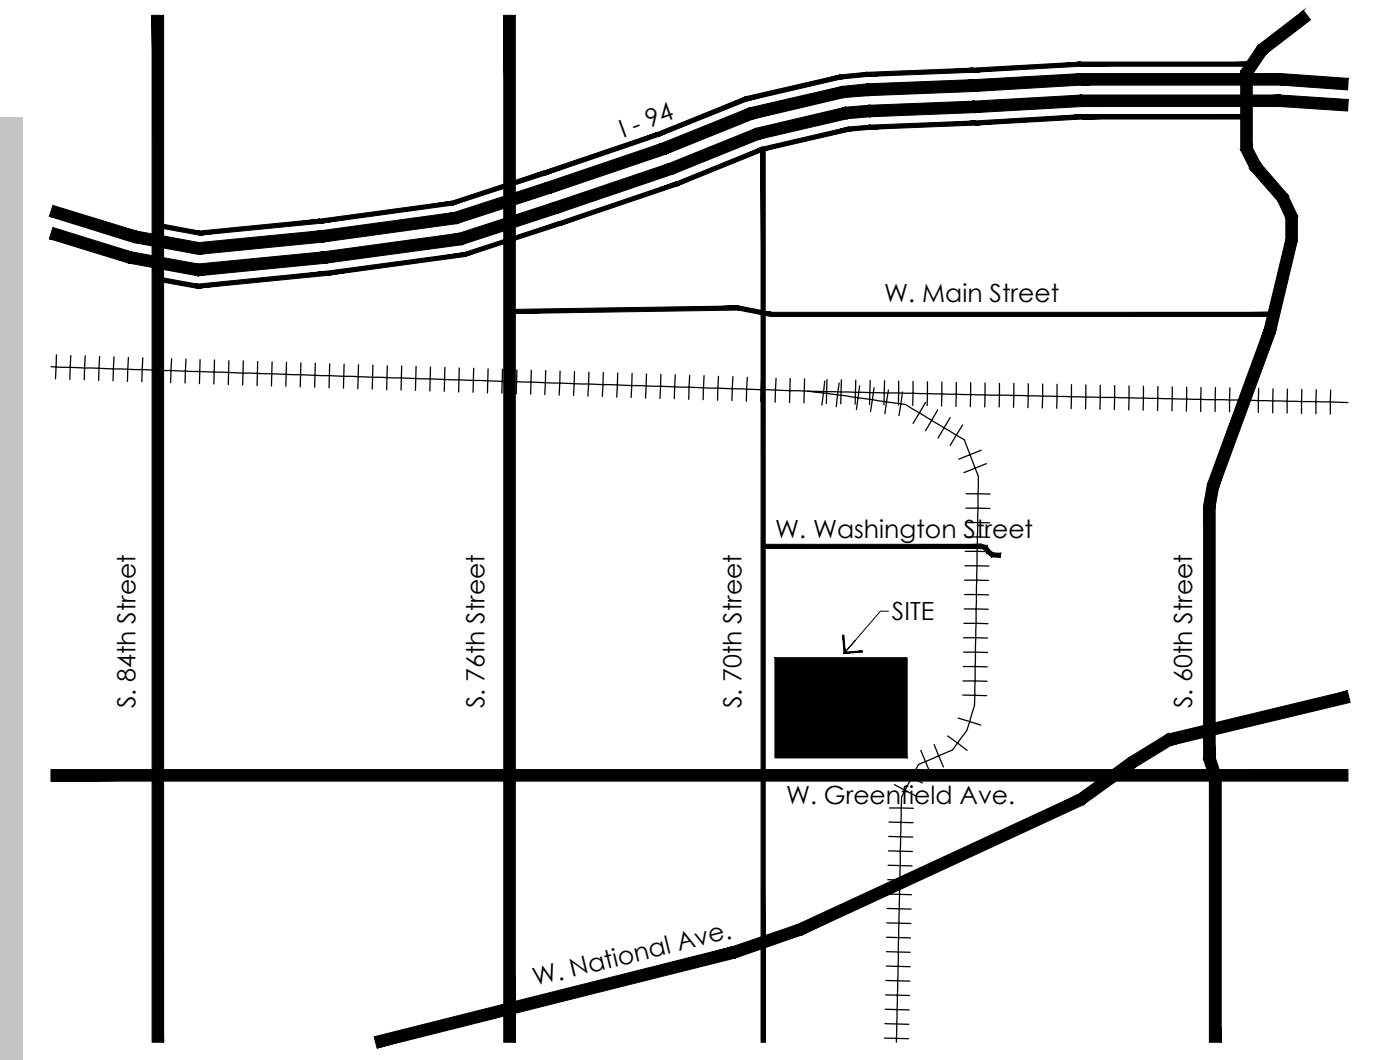


MADISON AVENUE

SOUTH 70th STREET

68th STREET

GREENFIELD AVENUE

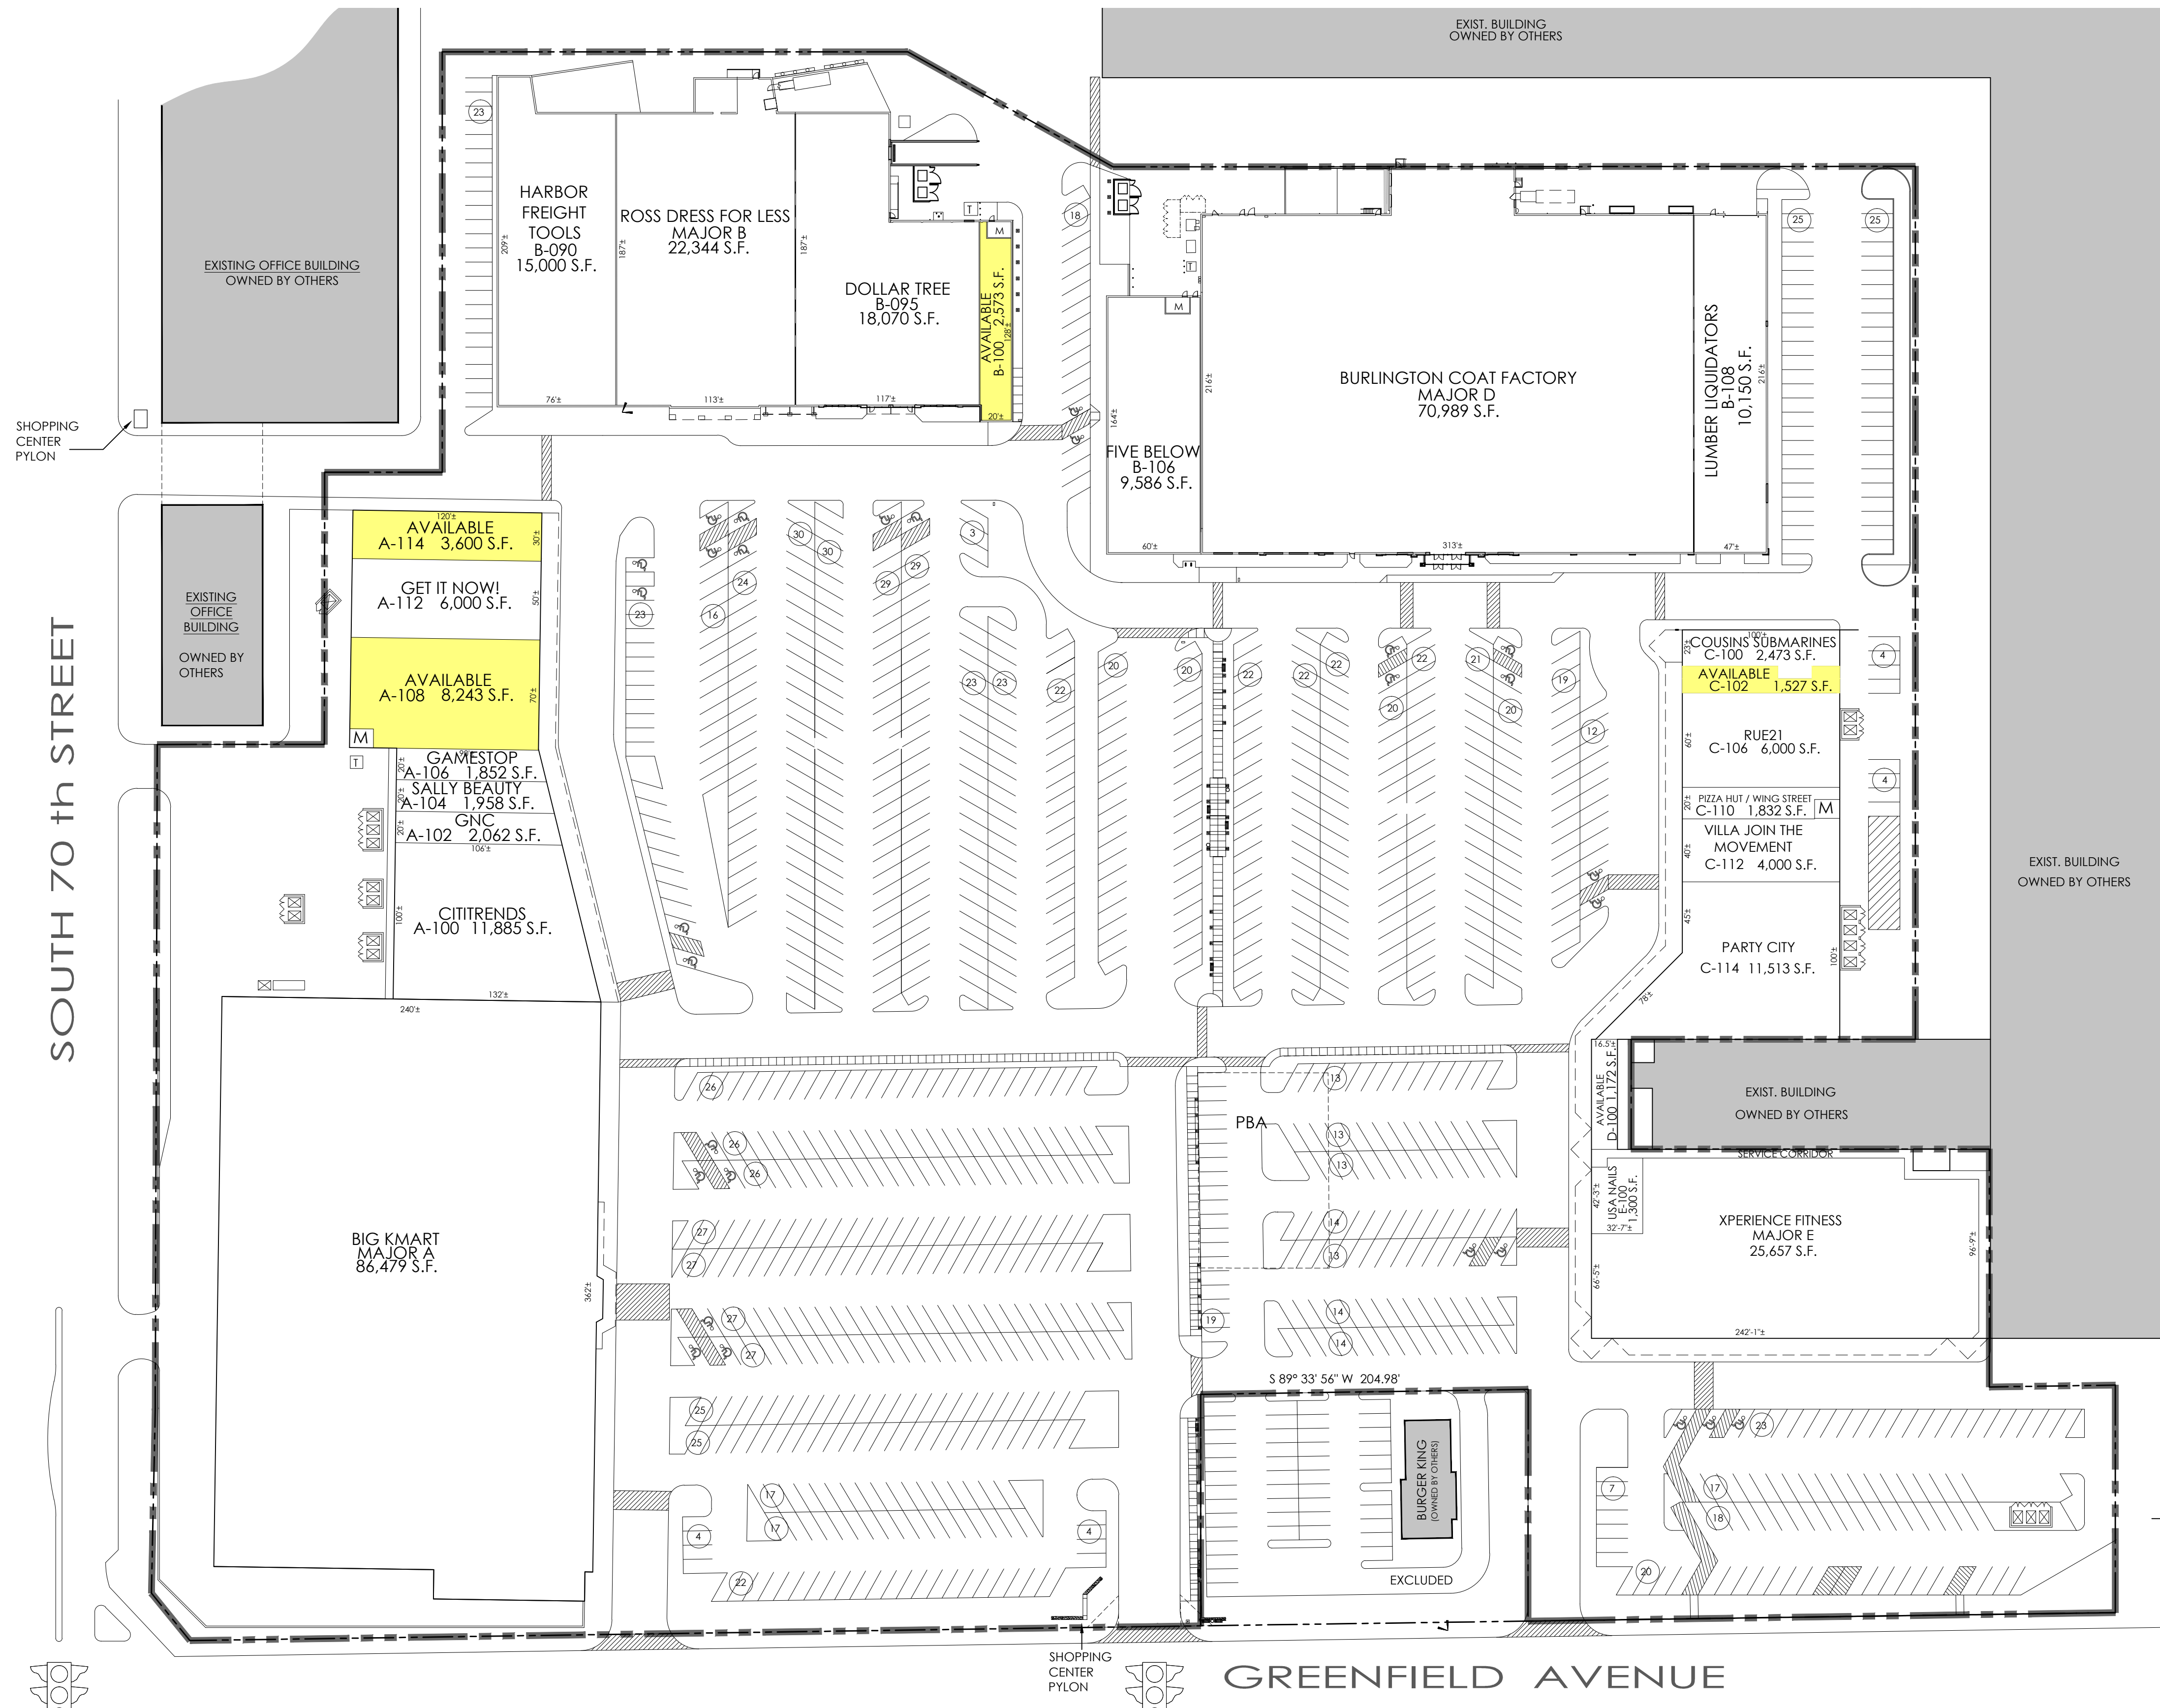

LOCATION MAP  
NO SCALE

LEASING DATA		
SPACE:	AREA:	TENANT:
MAJOR A	86,479 S.F.	BIG KMART
MAJOR B	22,344 S.F.	ROSS DRESS FOR LESS
MAJOR D	70,989 S.F.	BURLINGTON COAT FACTORY
MAJOR E	25,657 S.F.	XPERIENCE FITNESS
A-100	11,885 S.F.	CITITRENDS
A-102	2,062 S.F.	GNC
A-104	1,958 S.F.	SALLY BEAUTY SUPPLY
A-106	1,852 S.F.	GAMESTOP
A-108	8,243 S.F.	AVAILABLE
A-112	6,000 S.F.	GET IT NOW!
A-114	3,600 S.F.	AVAILABLE
B-090	15,000 S.F.	HARBOR FREIGHT TOOLS
B-095	18,070 S.F.	DOLLAR TREE
B-100	2,573 S.F.	AVAILABLE
B-106	9,586 S.F.	FIVE BELOW
B-108	10,150 S.F.	LUMBER LIQUIDATORS
C-100	2,473 S.F.	COUSINS SUBMARINES
C-102	1,527 S.F.	AVAILABLE
C-106	6,000 S.F.	RUE 21
C-110	1,832 S.F.	PIZZA HUT / WING STREET
C-112	4,000 S.F.	VILLA JOIN THE MOVEMENT
C-114	11,513 S.F.	PARTY CITY
D-100	1,172 S.F.	AVAILABLE
E-100	1,300 S.F.	USA NAILS
<b>TOTALS:</b>		
MAJOR A	86,479 S.F.	
MAJOR B	22,344 S.F.	
MAJOR D	70,989 S.F.	
MAJOR E	25,657 S.F.	
RETAIL A	35,600 S.F.	
RETAIL B	55,379 S.F.	
RETAIL C	27,345 S.F.	
RETAIL D	1,172 S.F.	
RETAIL E	1,300 S.F.	
TOTAL	326,265 S.F.	
TOTAL PARKING	1,069 SPACES	
PARKING RATIO	3.28/1000	
TOTAL PROPERTY ACREAGE	+22.775 A.C.	



LEASE/SITE PLAN  
SCALE: 1"=60'-0"



- Dates:
- NOVEMBER 12, 2012
  - MARCH 12, 2013
  - SEPTEMBER 27, 2013
  - JANUARY 10, 2013
  - FEBRUARY 04, 2014
  - FEBRUARY 17, 2014
  - FEBRUARY 26, 2014
  - APRIL 01, 2014
  - MAY 05, 2014
  - JULY 09, 2014
  - JANUARY 30, 2015
  - MARCH 31, 2015
  - APRIL 21, 2015
  - SEPTEMBER 25, 2015
  - APRIL 19, 2016
  - OCT. 04, 2016
  - NOVEMBER 09, 2016

DISCLAIMER

THIS DRAWING IS ILLUSTRATIVE AND FOR INFORMATION ONLY. IT IS NOT TO BE USED FOR CONSTRUCTION OR AS A BASIS FOR CONTRACTS. THE USER OF THIS DRAWING SHALL BE RESPONSIBLE FOR VERIFYING ALL INFORMATION AND DATA. RAMCO GERSHENSON PROPERTIES TRUST AND ITS AFFILIATES SHALL NOT BE RESPONSIBLE FOR ANY ERRORS OR OMISSIONS. THE USER SHALL BE RESPONSIBLE FOR OBTAINING ALL NECESSARY PERMITS AND APPROVALS FROM THE APPROPRIATE AGENCIES. THE USER SHALL BE RESPONSIBLE FOR OBTAINING ALL NECESSARY INSURANCE COVERAGE. THE USER SHALL BE RESPONSIBLE FOR OBTAINING ALL NECESSARY FINANCING. THE USER SHALL BE RESPONSIBLE FOR OBTAINING ALL NECESSARY LEGAL COUNSEL. THE USER SHALL BE RESPONSIBLE FOR OBTAINING ALL NECESSARY TITLE INSURANCE. THE USER SHALL BE RESPONSIBLE FOR OBTAINING ALL NECESSARY RECORDS. THE USER SHALL BE RESPONSIBLE FOR OBTAINING ALL NECESSARY RECORDS.

Subject

LEASE/SITE PLAN

Project

WEST ALLIS  
TOWNE CENTRE  
WEST ALLIS, WISCONSIN

RAMCO GERSHENSON PROPERTIES TRUST



Do not scale drawings Use figured dimensions

Job Number  
615.01

Sheet Number  
LS-64

Availability