
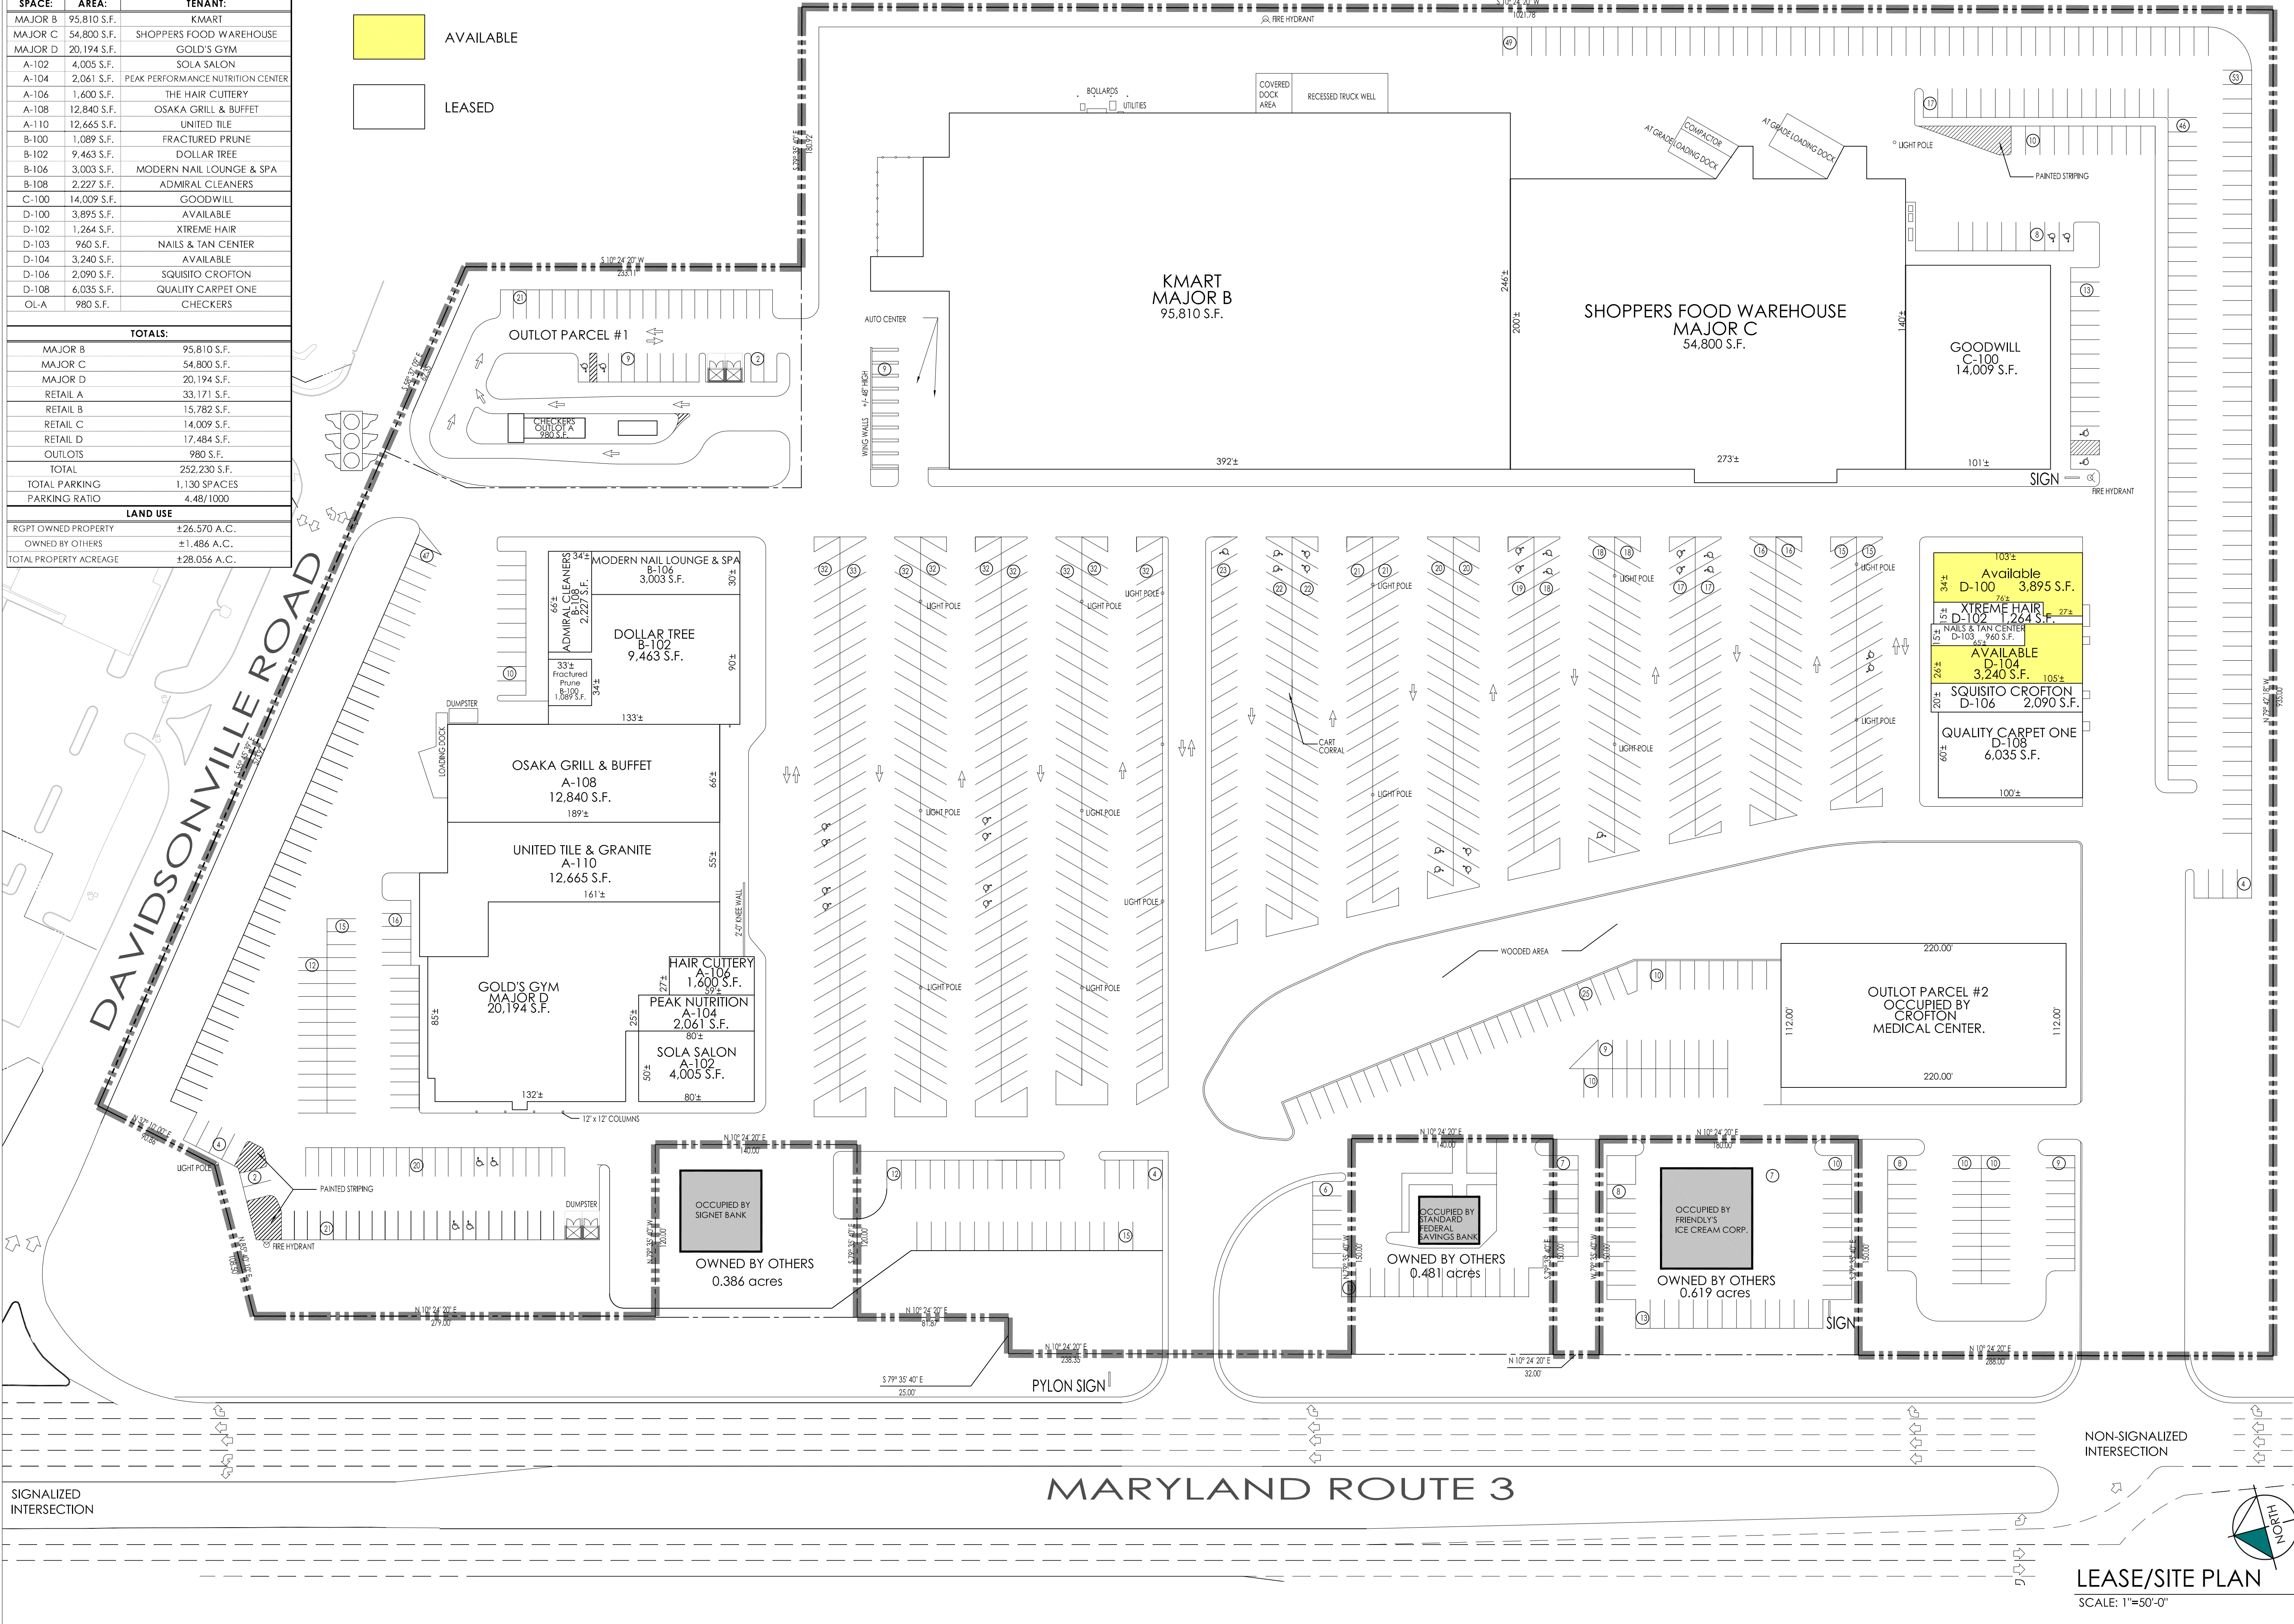


LEASING DATA		
SPACE:	AREA:	TENANT:
MAJOR B	95,810 S.F.	KMART
MAJOR C	54,800 S.F.	SHOPPERS FOOD WAREHOUSE
MAJOR D	20,194 S.F.	GOLD'S GYM
A-102	4,005 S.F.	SOLA SALON
A-104	2,061 S.F.	PEAK PERFORMANCE NUTRITION CENTER
A-106	1,600 S.F.	THE HAIR CUTTERY
A-108	12,840 S.F.	OSAKA GRILL & BUFFET
A-110	12,665 S.F.	UNITED TILE
B-100	1,089 S.F.	FRACTURED PRUNE
B-102	9,463 S.F.	DOLLAR TREE
B-106	3,003 S.F.	MODERN NAIL LOUNGE & SPA
B-108	2,227 S.F.	ADMIRAL CLEANERS
C-100	14,009 S.F.	GOODWILL
D-100	3,895 S.F.	AVAILABLE
D-102	1,264 S.F.	XTRME HAIR
D-103	960 S.F.	NAILS & TAN CENTER
D-104	3,240 S.F.	AVAILABLE
D-106	2,090 S.F.	SQUISITO CROFTON
D-108	6,035 S.F.	QUALITY CARPET ONE
OL-A	980 S.F.	CHECKERS
<b>TOTALS:</b>		
MAJOR B	95,810 S.F.	
MAJOR C	54,800 S.F.	
MAJOR D	20,194 S.F.	
RETAIL A	33,171 S.F.	
RETAIL B	15,782 S.F.	
RETAIL C	14,009 S.F.	
RETAIL D	17,484 S.F.	
OUTLOTS	980 S.F.	
TOTAL	252,230 S.F.	
TOTAL PARKING	1,130 SPACES	
PARKING RATIO	4.48/1000	
<b>LAND USE</b>		
RGPT OWNED PROPERTY	±26.570 A.C.	
OWNED BY OTHERS	±1.486 A.C.	
TOTAL PROPERTY ACREAGE	±28.056 A.C.	

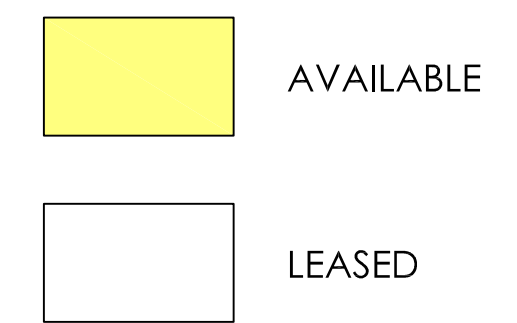

103±  
34± Available  
D-100 3,895 S.F.

76±  
27± XTRME HAIR  
D-102 1,264 S.F.

105±  
26± AVAILABLE  
D-104  
3,240 S.F.

105±  
20± SQUISITO CROFTON  
D-106 2,090 S.F.

100±  
20± QUALITY CARPET ONE  
D-108 6,035 S.F.

Dates:

FEB. 22, 2007
AUGUST 7, 2007
DEC. 20, 2007
JUNE 23, 2008
AUGUST 09, 2008
OCTOBER 15, 2008
APRIL 13, 2009
JULY 24, 2009
SEPT. 21, 2009
JANUARY 11, 2010
APRIL 14, 2010
OCTOBER 28, 2010
DEC. 21, 2010
JANUARY 3, 2011
JANUARY 7, 2011
FEB. 24, 2011
MARCH 9, 2011
MAY 4, 2011
SEPT. 28, 2011
OCT. 22, 2011
NOV. 19, 2011
NOV. 19, 2011
NOV. 19, 2011
NOV. 19, 2011
JAN. 10, 2013
MAY 06, 2013
OCTOBER 09, 2013
FEBRUARY 18, 2014
AUGUST 05, 2014
MARCH 13, 2015
AUGUST 14, 2015
SEPT. 28, 2015
JANUARY 27, 2016
MAY 16, 2016
JUNE 15, 2016
NOVEMBER 30, 2016
DECEMBER 19, 2016
JANUARY 16, 2017

**DISCLAIMER**  
THIS DRAWING IS ILLUSTRATIVE AND FOR INFORMATION ONLY. IT IS NOT TO BE USED FOR CONSTRUCTION. THE USER SHALL VERIFY ALL DIMENSIONS, QUANTITIES, AND CONDITIONS ON SITE PRIOR TO CONSTRUCTION. RAMCO GERSHENSON TRUST INC. IS NOT RESPONSIBLE FOR ANY ERRORS OR OMISSIONS. WARRANTIES ARE EXPRESSED OR IMPLIED BY THE DRAWING.

Subject  
**LEASE/SITE PLAN**

Project  
**CROFTON CENTRE**  
CROFTON, MARYLAND

**RAMCO GERSHENSON PROPERTIES TRUST**  
31100 NORTHWESTERN HIGHWAY, SUITE 300  
PHOENIX, ARIZONA 85026-3925

Job Number  
**636-01**  
Sheet Number  
**LS-72**

Do not scale drawings  
Use figured dimensions  
**AVAILABILITY**

NON-SIGNALIZED INTERSECTION

**LEASE/SITE PLAN**  
SCALE: 1"=50'-0"