
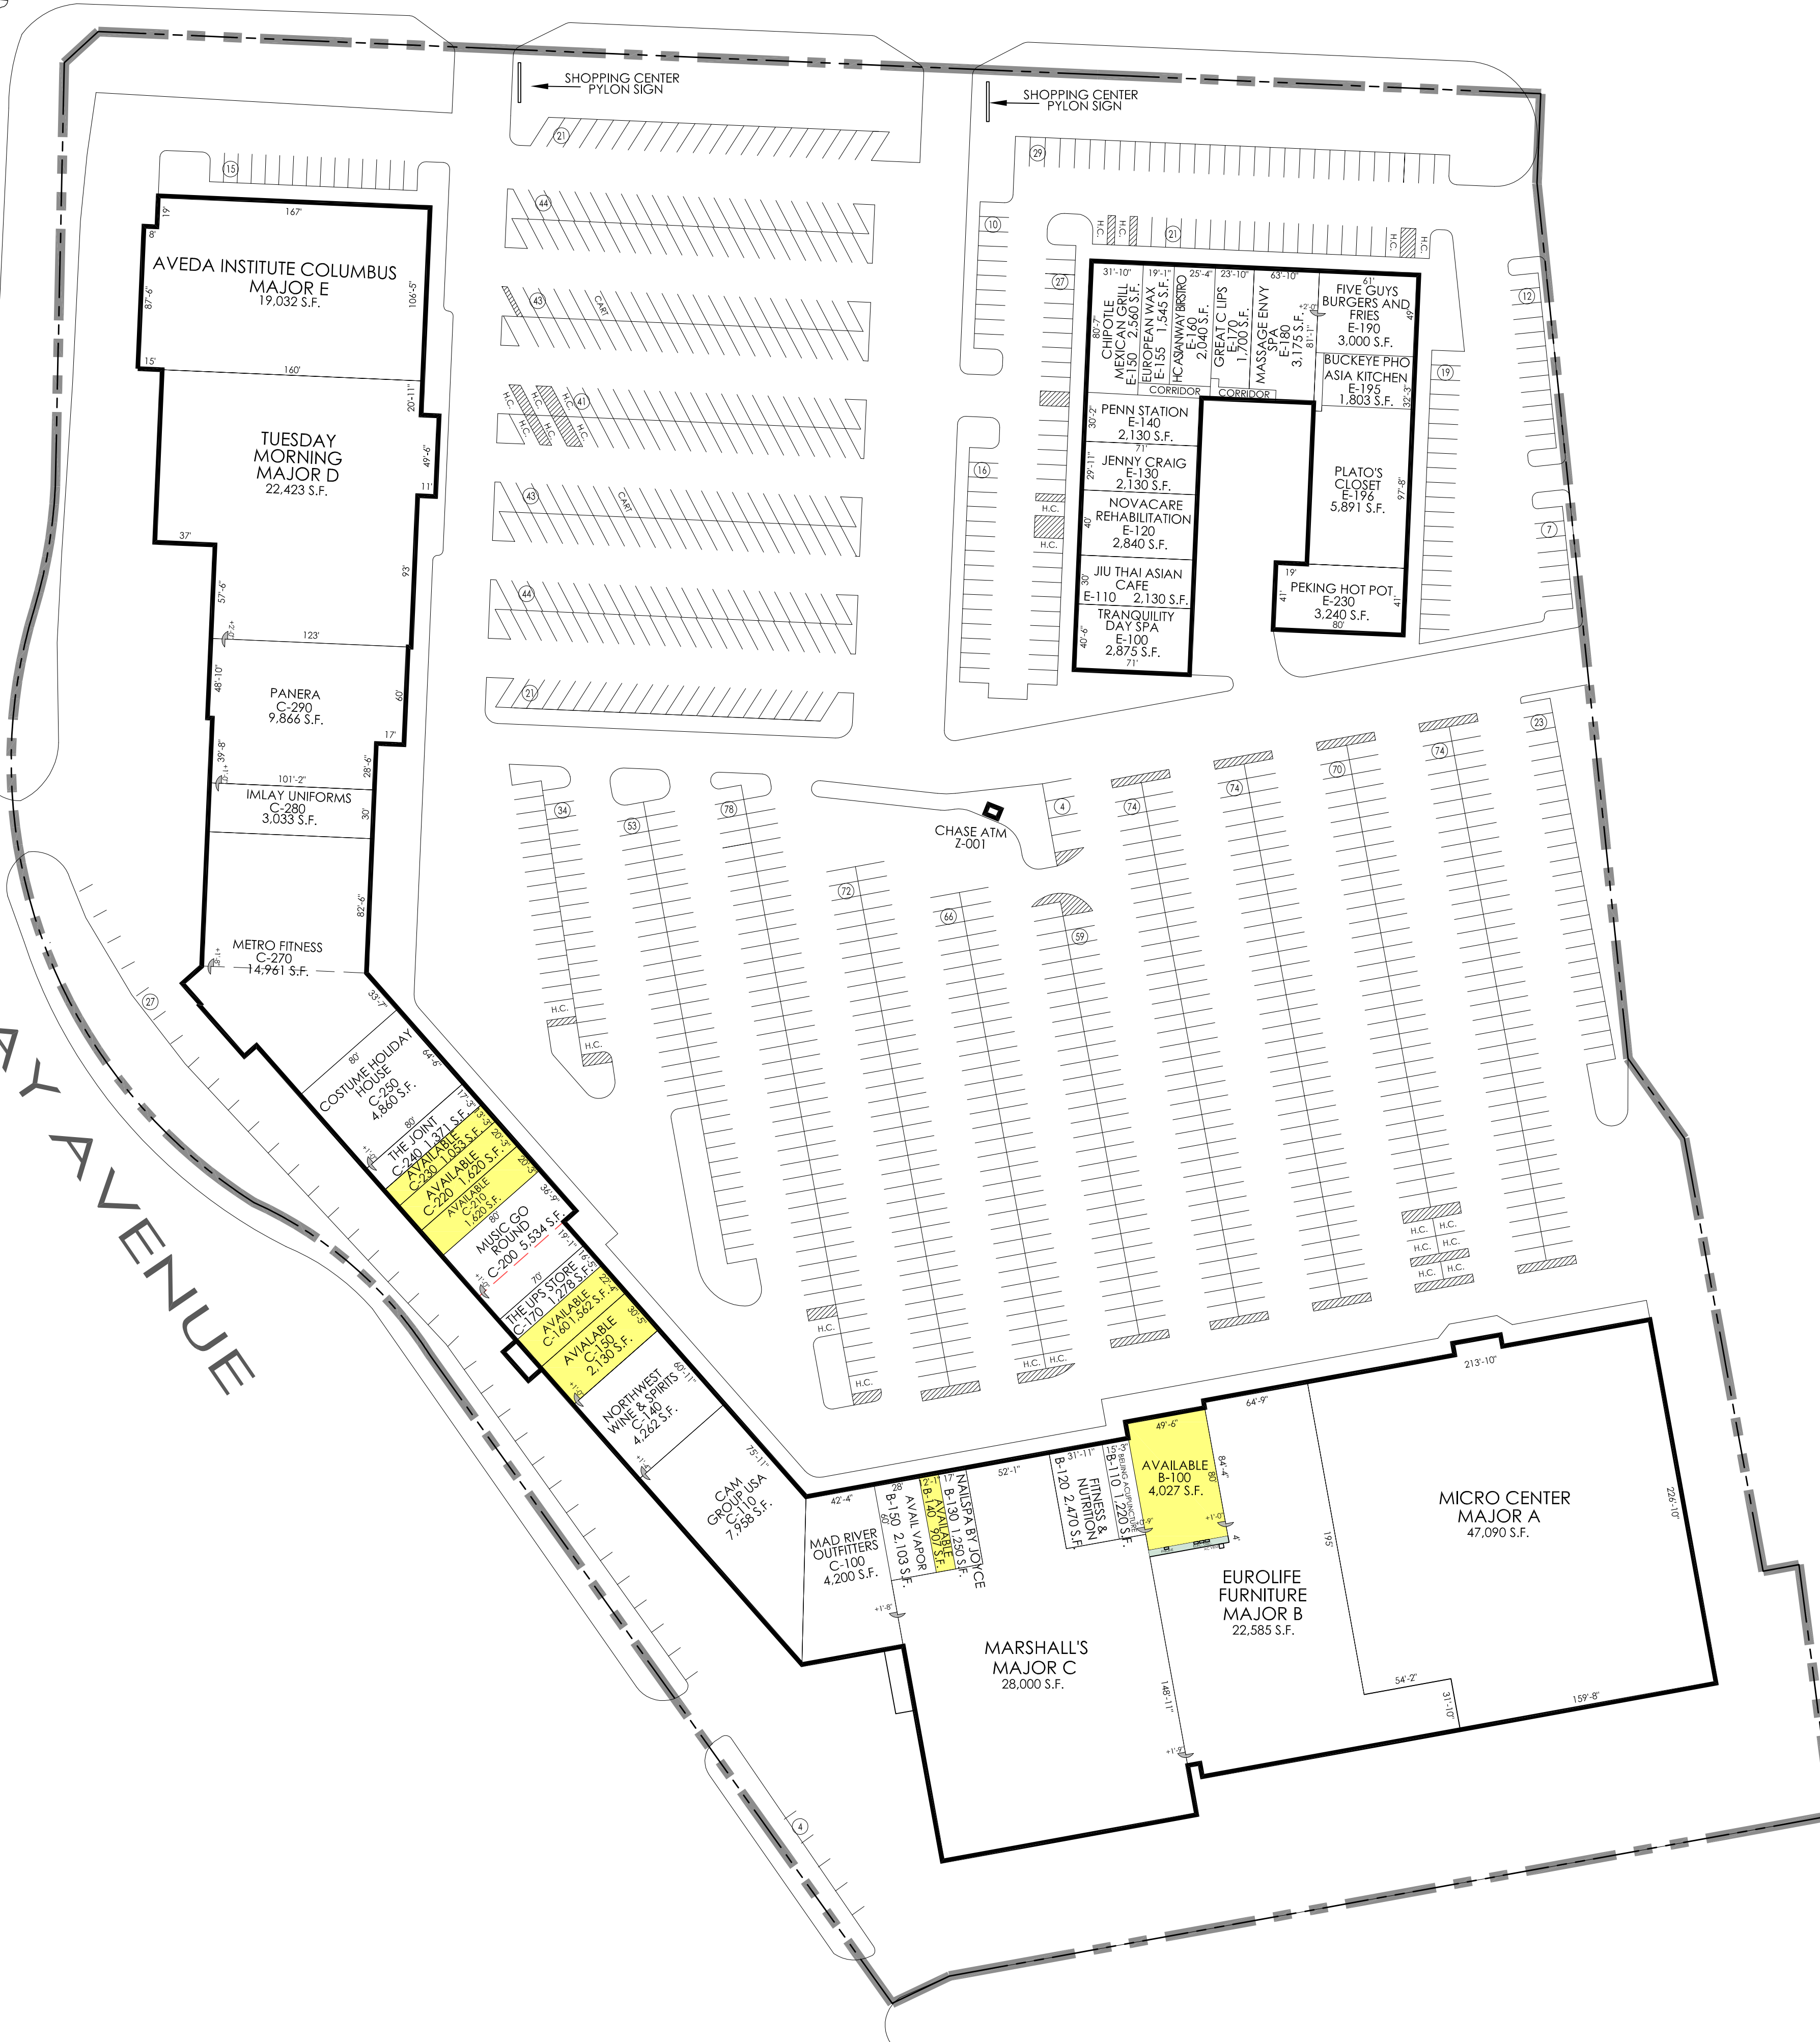


JASONWAY AVENUE

BETHEL ROAD

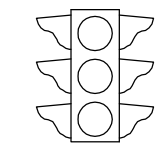

LOCATION MAP  
N.T.S.

LEASING DATA

SPACE	AREA	TENANT
MAJOR A	47,090 S.F.	MICRO CENTER
MAJOR B	22,585 S.F.	EUROLIFE FURNITURE
MAJOR C	28,000 S.F.	MARSHALL'S
MAJOR D	22,423 S.F.	TUESDAY MORNING
MAJOR E	19,032 S.F.	AVEDA INSTITUTE COLUMBUS
B-100	4,027 S.F.	AVAILABLE
B-110	1,220 S.F.	BEIJING ACUPUNCTURE & HEALING
B-120	2,470 S.F.	FITNESS & NUTRITION
B-130	1,250 S.F.	NAILSPA BY JOYCE
B-140	907 S.F.	AVAILABLE
B-150	2,103 S.F.	AVAIL VAPOR
C-100	4,200 S.F.	MAD RIVER
C-110	7,958 S.F.	CAM GROUP USA
C-140	4,262 S.F.	NORTHWEST WINE & SPIRITS
C-150	2,130 S.F.	AVAILABLE
C-160	1,562 S.F.	AVAILABLE
C-170	1,278 S.F.	THE UPS STORE
C-200	5,534 S.F.	MUSIC GO ROUND
C-210	1,620 S.F.	AVAILABLE
C-220	1,620 S.F.	AVAILABLE
C-230	1,053 S.F.	AVAILABLE
C-240	1,371 S.F.	THE JOINT
C-250	4,860 S.F.	COSTUME HOLIDAY HOUSE
C-270	14,961 S.F.	METRO FITNESS
C-280	3,033 S.F.	IMLAY UNIFORMS
C-290	9,866 S.F.	PANERA
E-100	2,875 S.F.	TRANQUILITY DAY SPA
E-110	2,130 S.F.	JIU THAI ASIAN CAFE
E-120	2,840 S.F.	NOVACARE REHABILITATION
E-130	2,130 S.F.	JENNY CRAIG
E-140	2,130 S.F.	PENN STATION
E-150	2,560 S.F.	CHIPOTLE MEX. GRILL
E-155	1,545 S.F.	EUROPEAN WAX CENTER
E-160	2,040 S.F.	HC ASIANWAY BISTRO
E-170	1,700 S.F.	GREAT CLIPS
E-180	3,175 S.F.	MASSAGE ENVY SPA
E-190	3,000 S.F.	FIVE GUYS BURGERS AND FRIES
E-195	1,803 S.F.	BUCKEYE PHO ASIAN KITCHEN
E-196	5,891 S.F.	PLATO'S CLOSET
E-230	3,240 S.F.	PEKING HOT POT
Z-001(ATM)	0 S.F.	CHASE BANK (ATM)

TOTALS:	
MAJOR A	47,090 S.F.
MAJOR B	22,585 S.F.
MAJOR C	28,000 S.F.
MAJOR D	22,423 S.F.
MAJOR E	19,032 S.F.
RETAIL B	11,977 S.F.
RETAIL C	65,308 S.F.
RETAIL E	37,059 S.F.
TOTAL	253,474 S.F.
TOTAL PARKING	1,125 SPACES
PARKING RATIO	4.44/1000
TOTAL PROPERTY ACREAGE	±22.38 A.C.

AVAILABLE  
 LEASED

LEASE/SITE PLAN  
SCALE: 1"=60'-0"



- Dates:
- March 1, 2012
  - April 1, 2012
  - May 1, 2012
  - June 1, 2012
  - July 1, 2012
  - August 1, 2012
  - September 1, 2012
  - October 1, 2012
  - November 1, 2012
  - December 1, 2012
  - January 1, 2013
  - February 1, 2013
  - March 1, 2013
  - April 1, 2013
  - May 1, 2013
  - June 1, 2013
  - July 1, 2013
  - August 1, 2013
  - September 1, 2013
  - October 1, 2013
  - November 1, 2013
  - December 1, 2013
  - January 1, 2014
  - February 1, 2014
  - March 1, 2014
  - April 1, 2014
  - May 1, 2014
  - June 1, 2014
  - July 1, 2014
  - August 1, 2014
  - September 1, 2014
  - October 1, 2014
  - November 1, 2014
  - December 1, 2014
  - January 1, 2015
  - February 1, 2015
  - March 1, 2015
  - April 1, 2015
  - May 1, 2015
  - June 1, 2015
  - July 1, 2015
  - August 1, 2015
  - September 1, 2015
  - October 1, 2015
  - November 1, 2015
  - December 1, 2015
  - January 1, 2016
  - February 1, 2016
  - March 1, 2016
  - April 1, 2016
  - May 1, 2016
  - June 1, 2016
  - July 1, 2016
  - August 1, 2016
  - September 1, 2016
  - October 1, 2016
  - November 1, 2016
  - December 1, 2016

DISCLAIMER  
 THIS DOCUMENT IS FOR INFORMATION PURPOSES ONLY AND DOES NOT CONSTITUTE AN OFFER OF ANY FINANCIAL PRODUCT. THE DRAWING LAYOUT, SIZE, QUANTITIES, AND DIMENSIONS ARE SUBJECT TO CHANGE WITHOUT NOTICE. THE LAYOUT MAY NOT BE FINAL. WORK SHALL BE SUBJECT TO THE APPROVAL OF THE LOCAL AND STATE AGENCIES. NO WARRANTIES ARE EXPRESSED OR IMPLIED BY THIS DRAWING.

Subject  
 LEASE/SITE PLAN

Project  
 OLENTANGY PLAZA  
 OHIO  
 COLUMBUS.

RAMCO GERSHENSON PROPERTIES TRUST  
 21000 NORTHWESTERN AVENUE, SUITE 300  
 WESTMINSTER, OHIO 43081-1000  
 PHONE: 614.835.9900 FAX: 614.835.9905

Job Number  
**642.01**  
 Sheet Number  
**LS-81**  
 Availability