


Dates:
 November 6, 2009
 March 10, 2010
 May 6, 2010
 November 17, 2010
 March 29, 2011
 November 16, 2011
 February 22, 2012
 May 2, 2012
 May 3, 2012
 May 31, 2012
 July 16, 2012
 September 26, 2012
 March 19, 2013
 June 7, 2013
 October 9, 2013
 October 15, 2013
 October 22, 2013
 January 15, 2014
 February 18, 2014
 May 2, 2014
 August 8, 2014
 September 9, 2014
 September 25, 2014
 April 17, 2015
 June 23, 2015
 August 11, 2015
 August 14, 2015
 November 19, 2015
 December 1, 2015
 March 18, 2016
 April 19, 2016
 June 15, 2016
 October 25, 2016
 December 12, 2016
 March 24, 2017
 April 20, 2017
 May 02, 2017
 June 08, 2017
 April 02, 2018
 April 16, 2018



LOCATION MAP
 N.T.S. NORTH

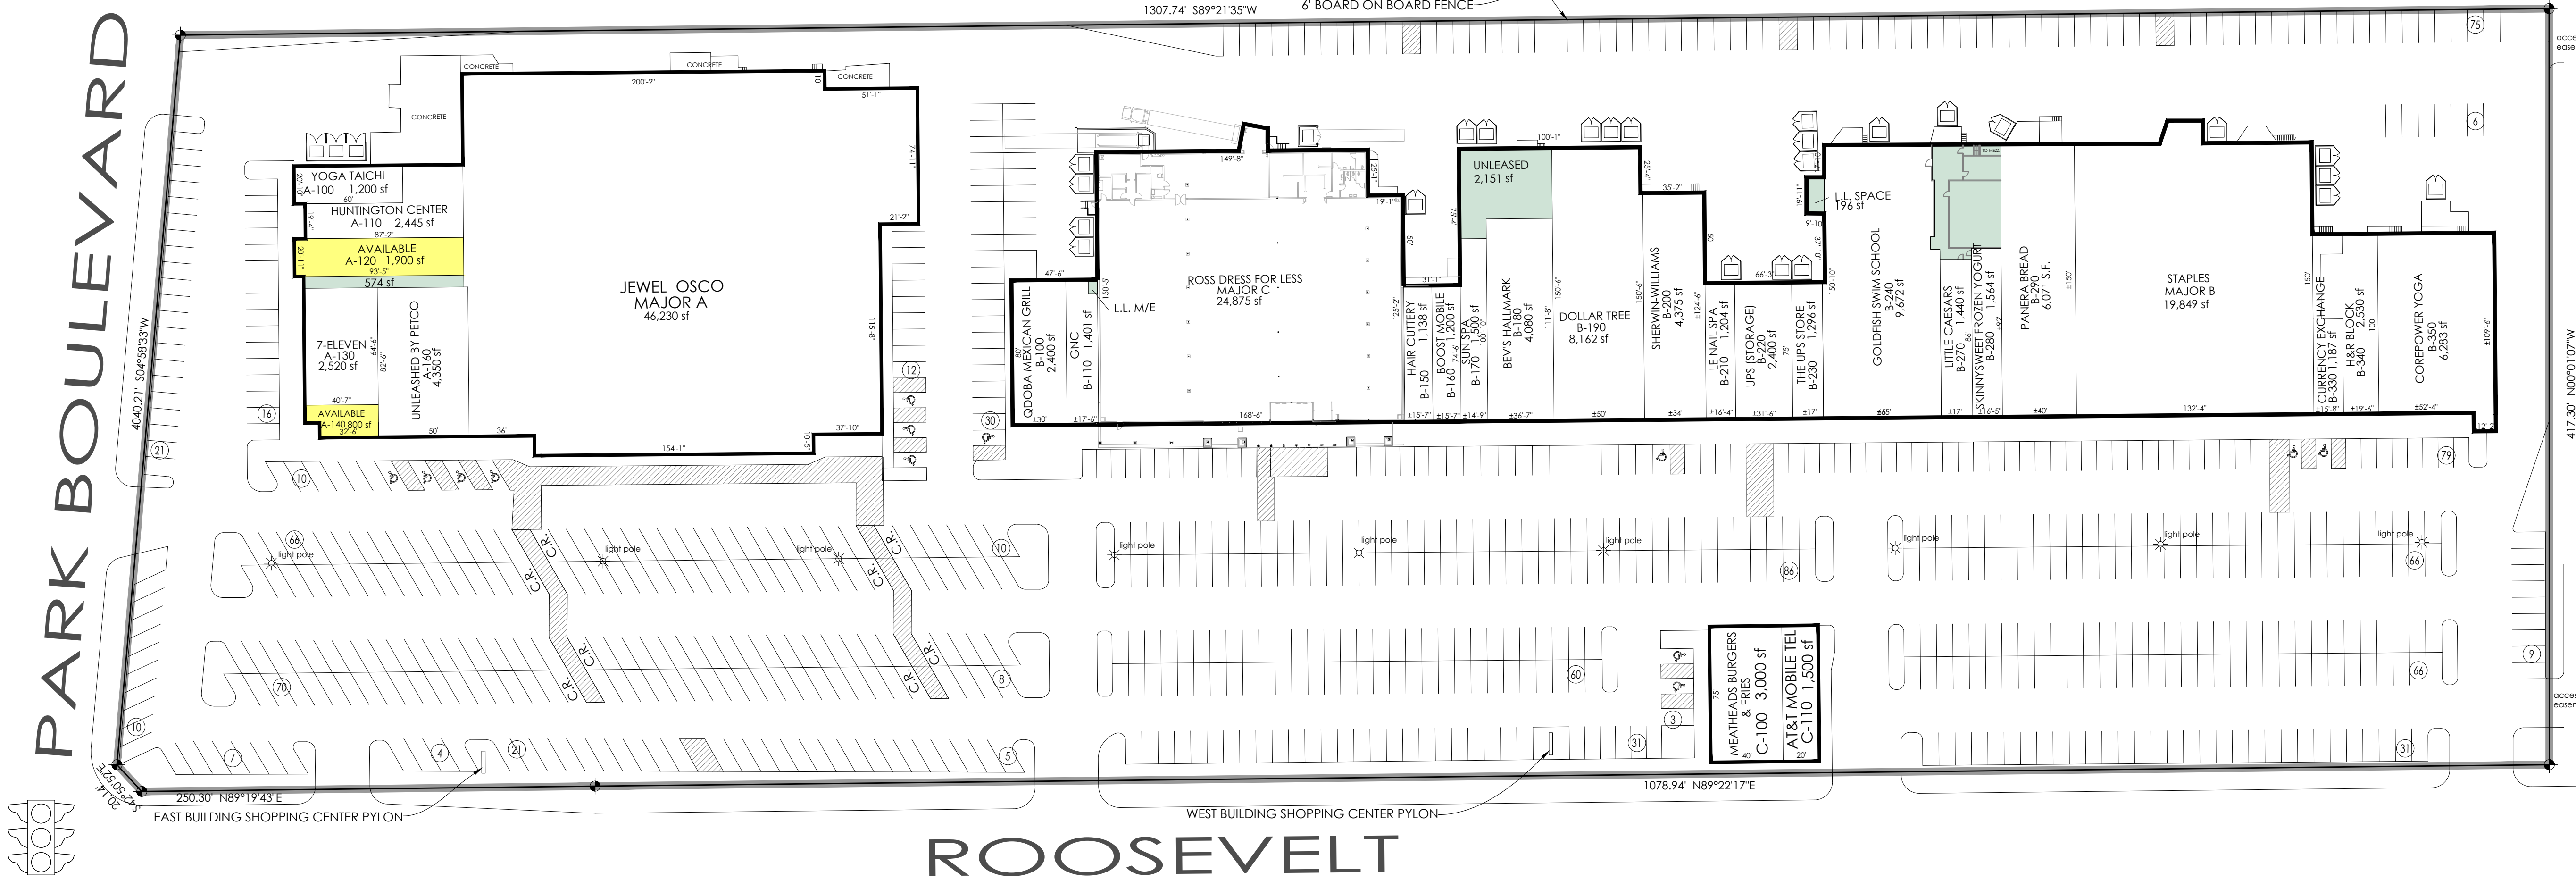


LEASING DATA		
SPACE:	AREA:	TENANT:
MAJOR A	46,230 S.F.	JEWEL OSCO
MAJOR B	19,849 S.F.	STAPLES
MAJOR C	24,875 S.F.	ROSS DRESS FOR LESS
A-100	1,200 S.F.	YOGA TAI CHI
A-110	2,445 S.F.	HUNTINGTON LEARNING CENTER
A-120	1,900 S.F.	AVAILABLE
A-130	2,520 S.F.	7-ELEVEN
A-140	800 S.F.	AVAILABLE
A-160	4,350 S.F.	PETCO
B-100	2,400 S.F.	QDOBA MEXICAN GRILL
B-110	1,401 S.F.	GNC
B-150	1,138 S.F.	HAIR CUTTERY
B-160	1,200 S.F.	BOOST MOBILE
B-170	1,500 S.F.	SUN SPA
B-180	4,080 S.F.	BEV'S HALLMARK
B-190	8,162 S.F.	DOLLAR TREE
B-200	4,375 S.F.	SHERWIN-WILLIAMS
B-210	1,204 S.F.	LE NAIL SPA
B-220	2,400 S.F.	UPS (STORAGE)
B-230	1,296 S.F.	THE UPS STORE
B-240	9,672 S.F.	GOLDFISH SWIM SCHOOL
B-270	1,440 S.F.	LITTLE CAESARS
B-280	1,544 S.F.	SKINNYSWEET FROZEN YOGURT
B-290	6,071 S.F.	PANERA BREAD
B-330	1,187 S.F.	CURRENCY EXCHANGE
B-340	2,530 S.F.	H&R BLOCK
B-350	6,283 S.F.	COREPOWER YOGA
C-100	3,000 S.F.	MEATHEADS BURGERS & FRIES
C-110	1,500 S.F.	AT&T MOBILE TEL

TOTALS:	
MAJOR A	46,230 S.F.
MAJOR B	19,849 S.F.
MAJOR C	24,875 S.F.
RETAIL A	13,215 S.F.
RETAIL B	57,903 S.F.
RETAIL C	4,500 S.F.
TOTAL:	166,572 S.F.
PARKING PROVIDED:	799 SPACES
PARKING RATIO:	4.80/1000
PROPERTY ACREAGE:	12.70 A.C.

Ordinance Footnote:
 Parking ratio required = 1/250 gross building area
 Parking required = 687 spaces

LEASE/SITE PLAN
 SCALE: 1"=50'-0"

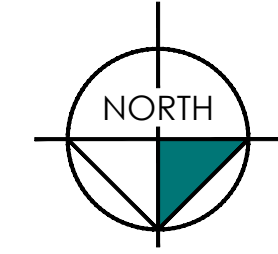

AVAILABLE
 LEASED

DISCLAIMER
 THIS DRAWING IS ILLUSTRATIVE AND FOR INFORMATION ONLY. IT IS NOT A CONTRACT. THE DRAWING IS THE PROPERTY OF RAMCO AND SHALL REMAIN THE PROPERTY OF RAMCO. NO PART OF THIS DRAWING IS TO BE REPRODUCED OR TRANSMITTED IN ANY FORM OR BY ANY MEANS, ELECTRONIC OR MECHANICAL, INCLUDING PHOTOCOPYING, RECORDING, OR BY ANY INFORMATION STORAGE AND RETRIEVAL SYSTEM, WITHOUT THE WRITTEN PERMISSION OF RAMCO. RAMCO ASSUMES NO LIABILITY FOR ANY ERRORS OR OMISSIONS IN THIS DRAWING.

Subject
 LEASE/SITE PLAN

Project
 MARKET PLAZA
 GLEN ELLYN, ILLINOIS

RAMCO
 31500 NORTHWESTERN HIGHWAY, SUITE 300
 FARMINGTON HILLS, MICHIGAN 48334
 PHONE: 248-856-9900 FAX: 248-856-9925

Job Number
643-01
 Sheet Number
LS-90 AVAILABILITY