

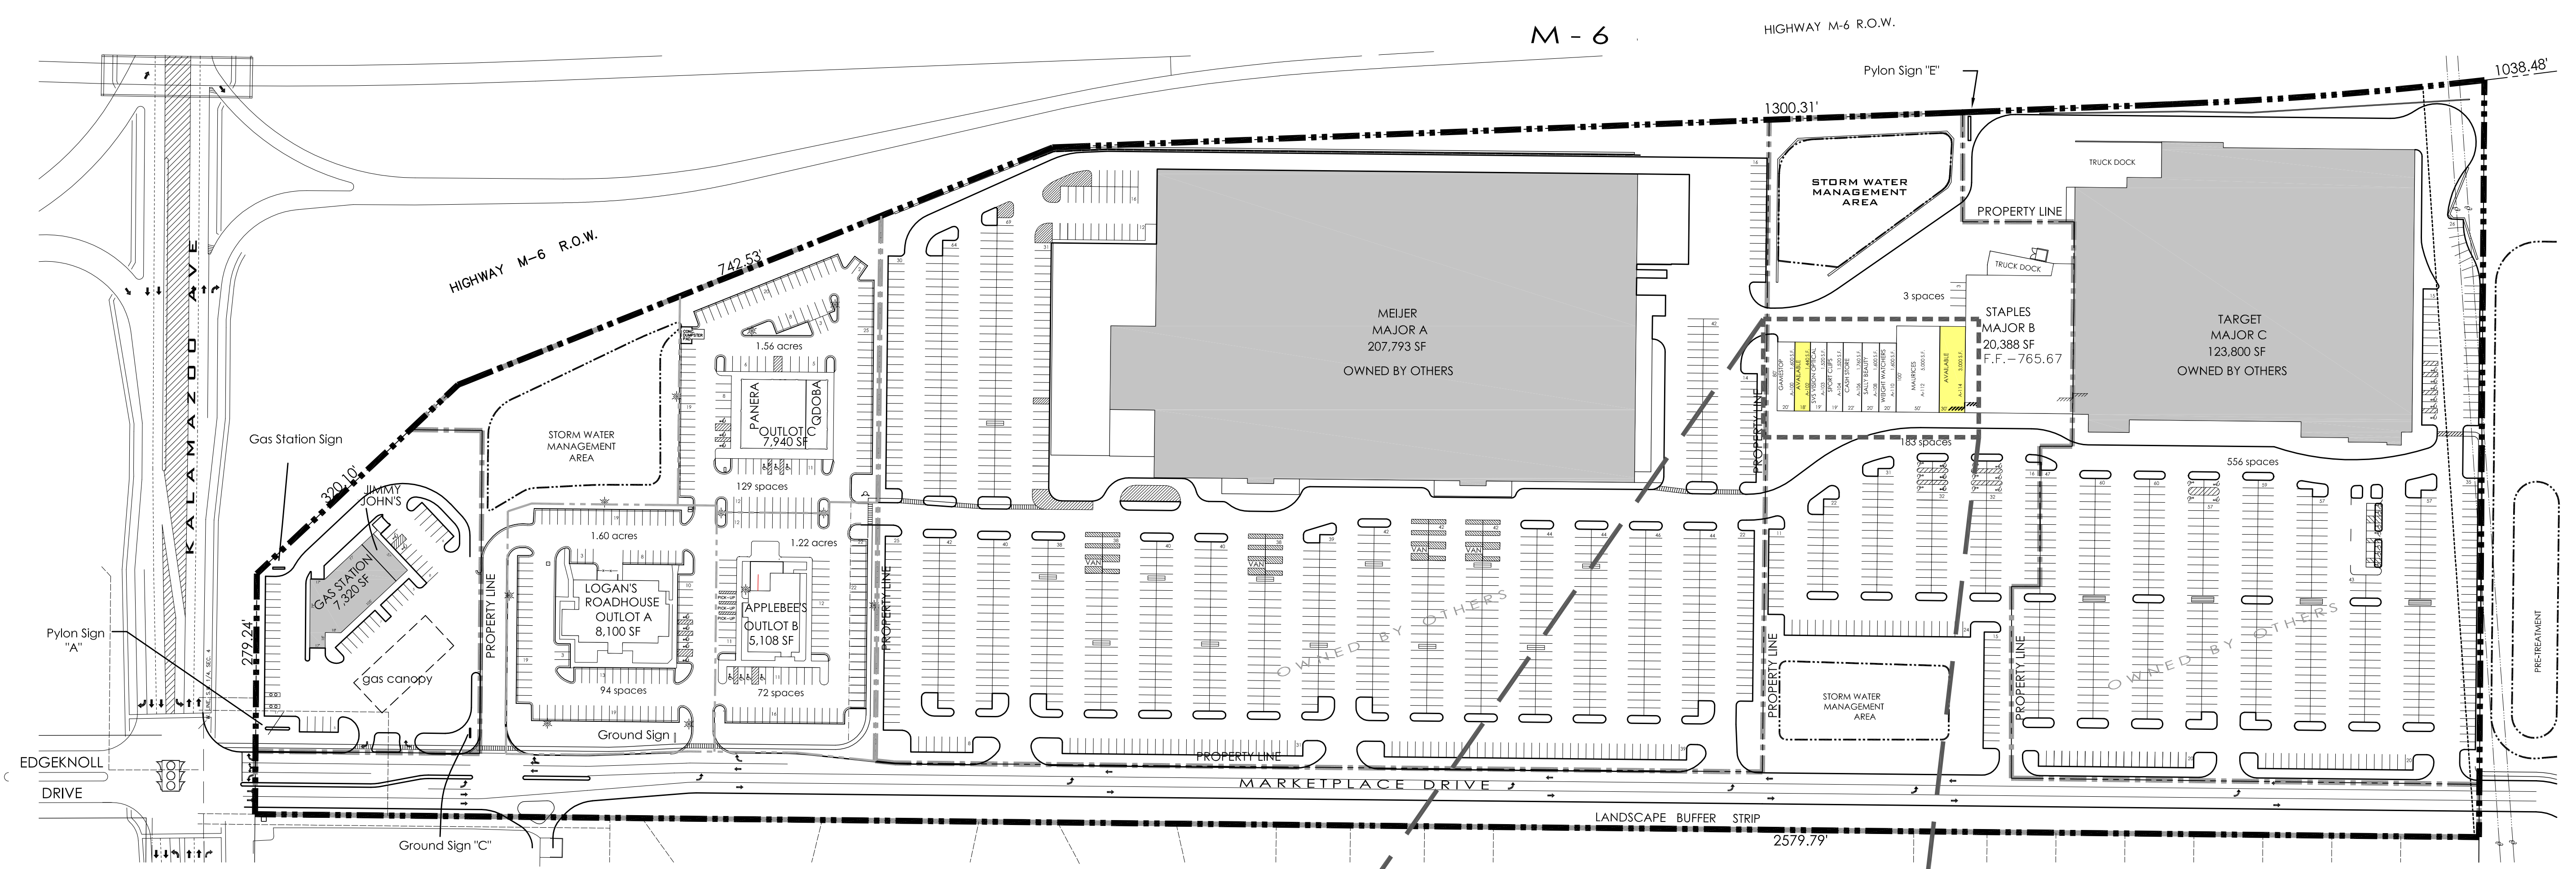




Dates:  
 MAY 9, 2010  
 JULY 25, 2011  
 SEPT. 8, 2011  
 Aug. 10, 2012  
 JULY 18, 2013  
 Nov. 21, 2013  
 April 29, 2014  
 Oct. 23, 2014  
 March 13, 2015  
 March 24, 2017  
 April 19, 2017

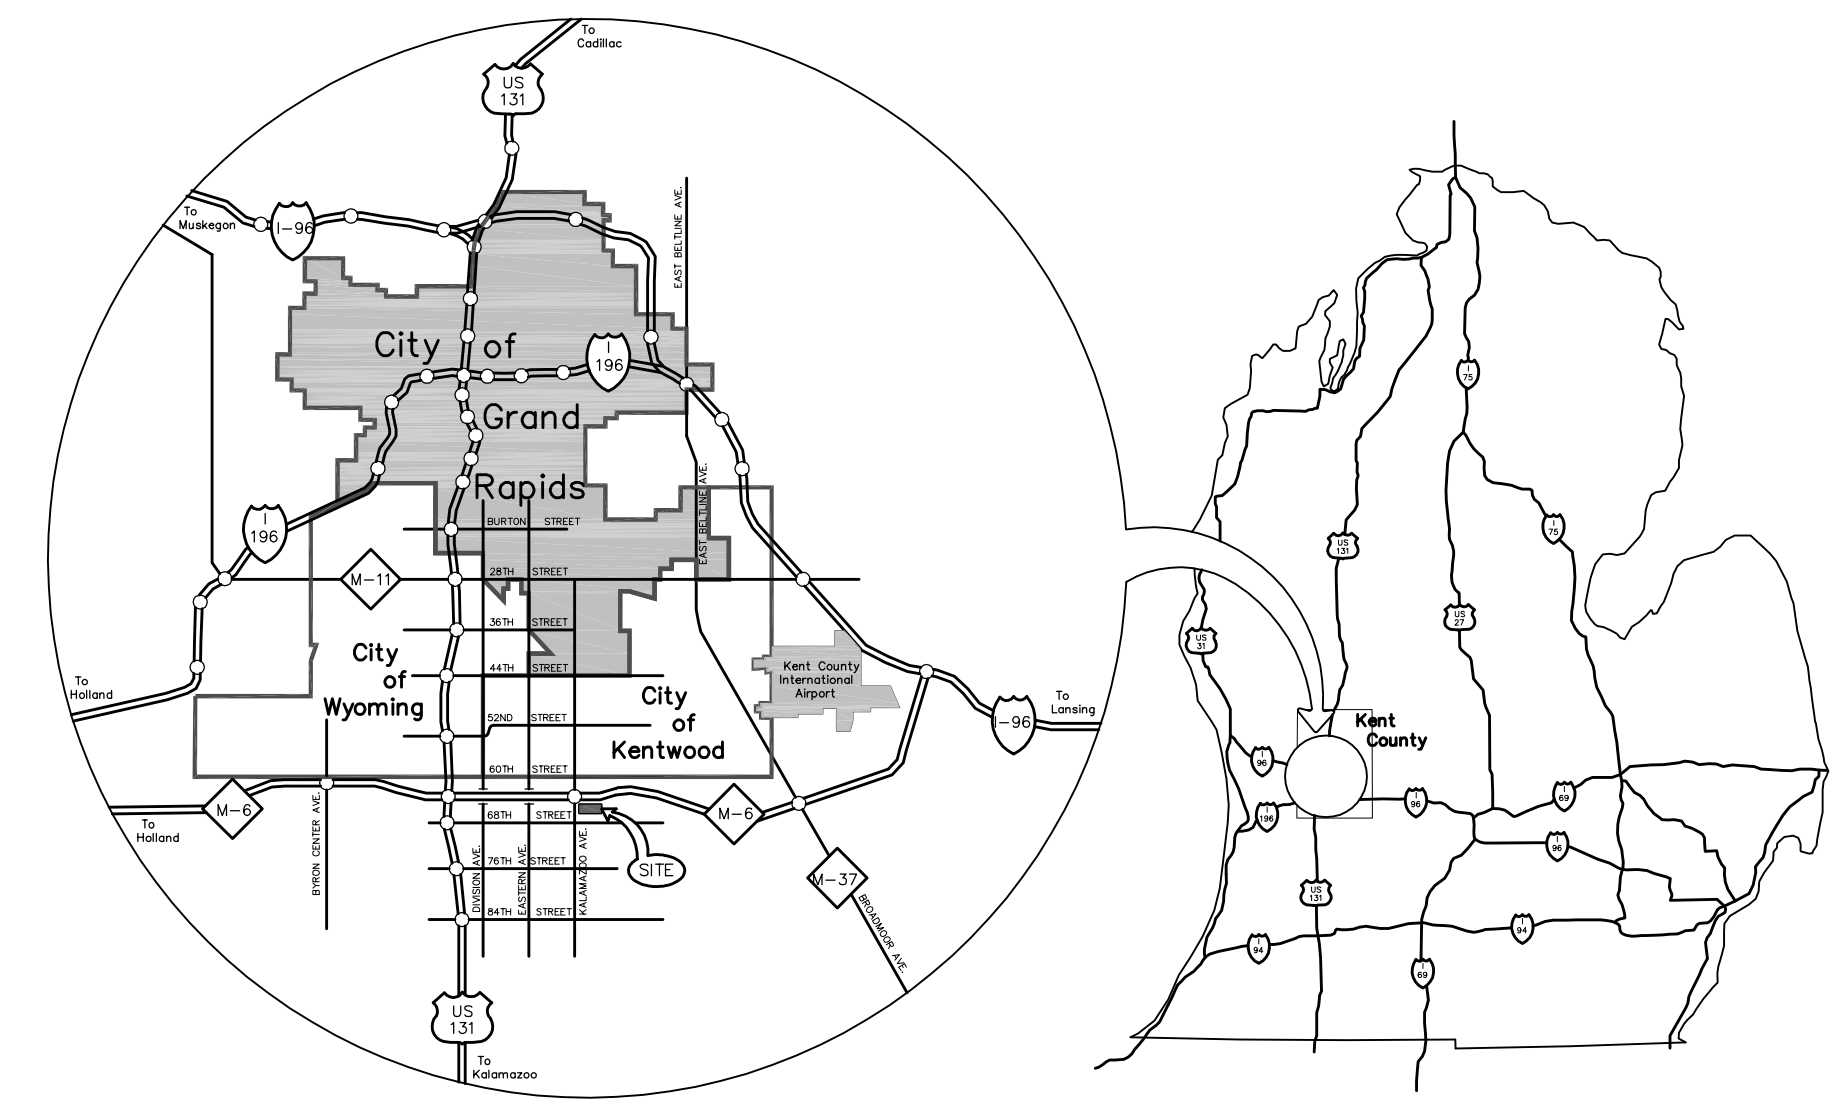


LEASE/SITE PLAN  
 SCALE: 1" = 100'

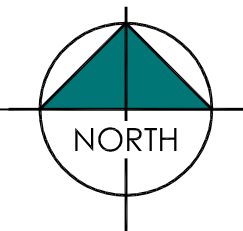

VICINITY PLAN

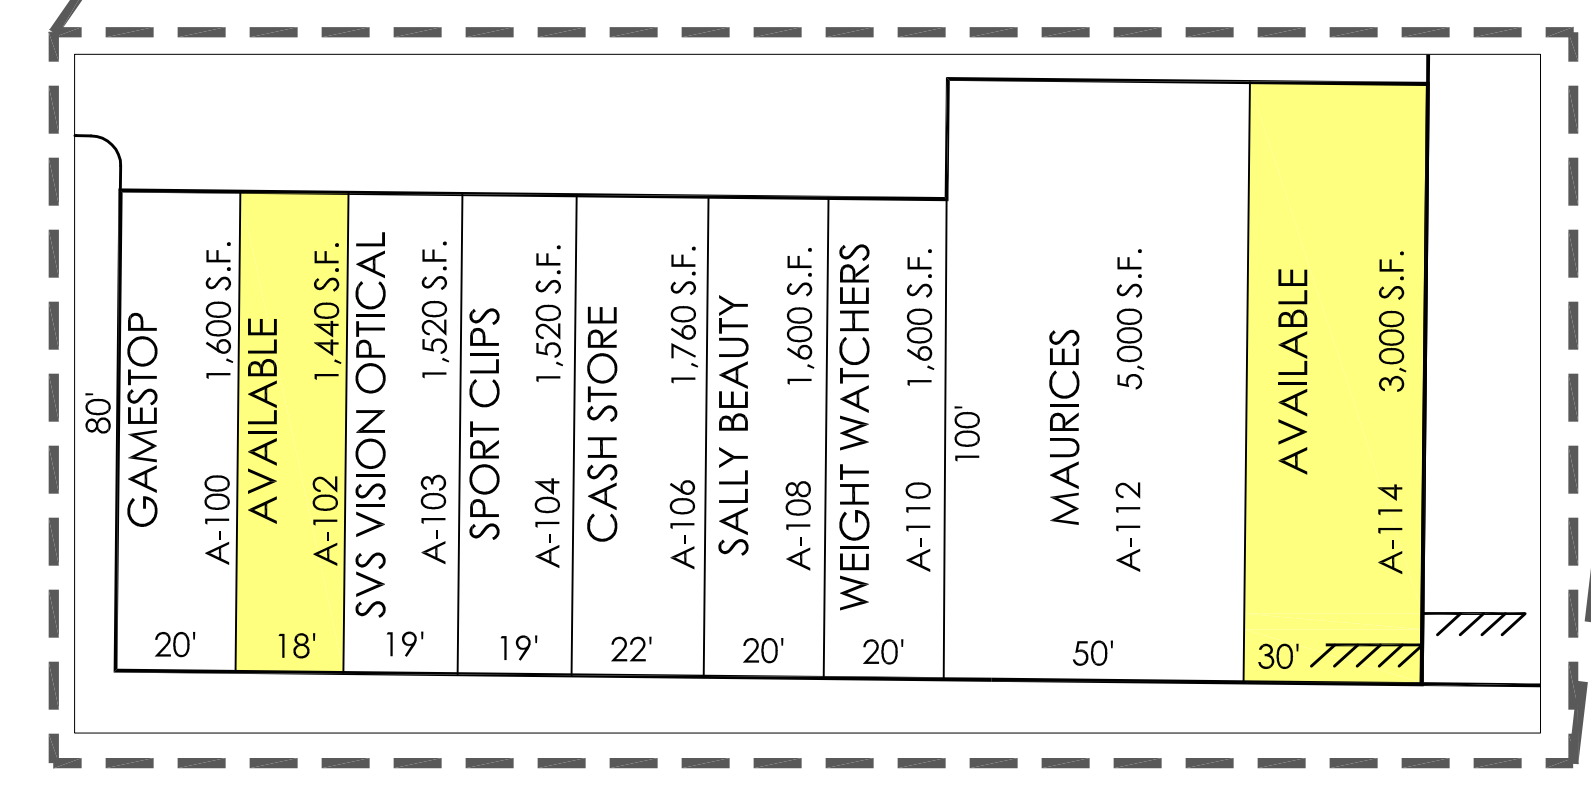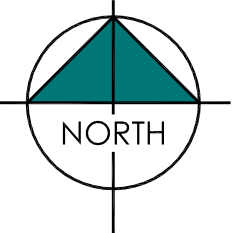

ENLARGED RETAIL - A  
 LEASE/SITE PLAN  
 SCALE: 1/32" = 1'-0"

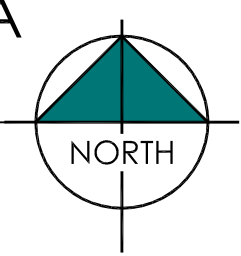

LEASING DATA		
SPACE:	AREA:	TENANT:
MAJOR B	20,388 S.F.	STAPLES
OUTLOT A	8,100 S.F.	LOGAN'S ROADHOUSE
OUTLOT B	5,108 S.F.	APPLEBEE'S
OUTLOT C	7,940 S.F.	PANERA / QDOBA
A-100	1,600 S.F.	GAMESTOP
A-102	1,440 S.F.	AVAILABLE
A-103	1,520 S.F.	SVS VISION OPTICAL CENTER
A-104	1,520 S.F.	SPORT CLIPS
A-106	1,760 S.F.	CASH STORE
A-108	1,600 S.F.	SALLY BEAUTY SUPPLY
A-110	1,600 S.F.	WEIGHT WATCHERS
A-112	5,000 S.F.	MAURICES
A-114	3,000 S.F.	AVAILABLE
<b>TOTALS:</b>		
MAJOR B	20,388 S.F.	
OUTLOT A	8,100 S.F.	
OUTLOT B	5,108 S.F.	
OUTLOT C	7,940 S.F.	
RETAIL A	19,040 S.F.	
TOTAL		
TOTAL	60,576 S.F.	
TOTAL PARKING	481 SPACES	
PARKING RATIO	7.94/1000	
TOTAL PROPERTY ACREAGE	±17.17 A.C.	
MEIJER PROPERTY ACREAGE	±17.12 A.C.	
TARGET PROPERTY ACREAGE	±9.34 A.C.	
DEV. PROPERTY ACREAGE	±43.63 A.C.	

AVAILABLE LEASED

DISCLAIMER  
 THIS DRAWING IS ILLUSTRATIVE AND FOR INFORMATION ONLY. IT IS NOT TO BE USED FOR CONSTRUCTION OR AS A CONTRACT DOCUMENT. THE USER SHALL VERIFY ALL DIMENSIONS, QUANTITIES, AND CONDITIONS BEFORE CONSTRUCTION. THE USER SHALL BE RESPONSIBLE FOR OBTAINING ALL NECESSARY PERMITS AND APPROVALS. THE DRAWING IS NOT TO BE USED FOR ANY OTHER PURPOSES WITHOUT THE WRITTEN CONSENT OF RAMCO GERSHENSON INC. NO WARRANTIES ARE EXPRESSED OR IMPLIED BY THIS DRAWING.

Subject  
 LEASE/SITE PLAN  
 MI

Project  
 GAINES MARKETPLACE  
 GAINES TWP., MI

Center Number  
 735-01  
 Sheet Number  
 LS-50  
 Availability  
 AVAILABILITY

Do not scale drawings Use figured dimensions