


Dates:
MAY 2, 2011
JUNE 7, 2011
JULY 7, 2011
JULY 25, 2011
NOVEMBER 9, 2011
JANUARY 9, 2012
MAY 3, 2012
Sept. 28, 2012
Oct. 17, 2012
OCTOBER 24, 2012
January 29, 2013
Feb. 13, 2013
April 17, 2013
JUNE 17, 2013
JULY 18, 2013
SEPT. 17, 2013
OCT. 07, 2013
Nov. 20, 2013
Jan. 03, 2014
Feb. 17, 2014
March 04, 2014
March 14, 2014
April 29, 2014
July 08, 2014
August 08, 2014
January 05, 2015
April 17, 2015
August 14, 2015
December 28, 2015
June 09, 2016
July 08, 2016
July 20, 2016

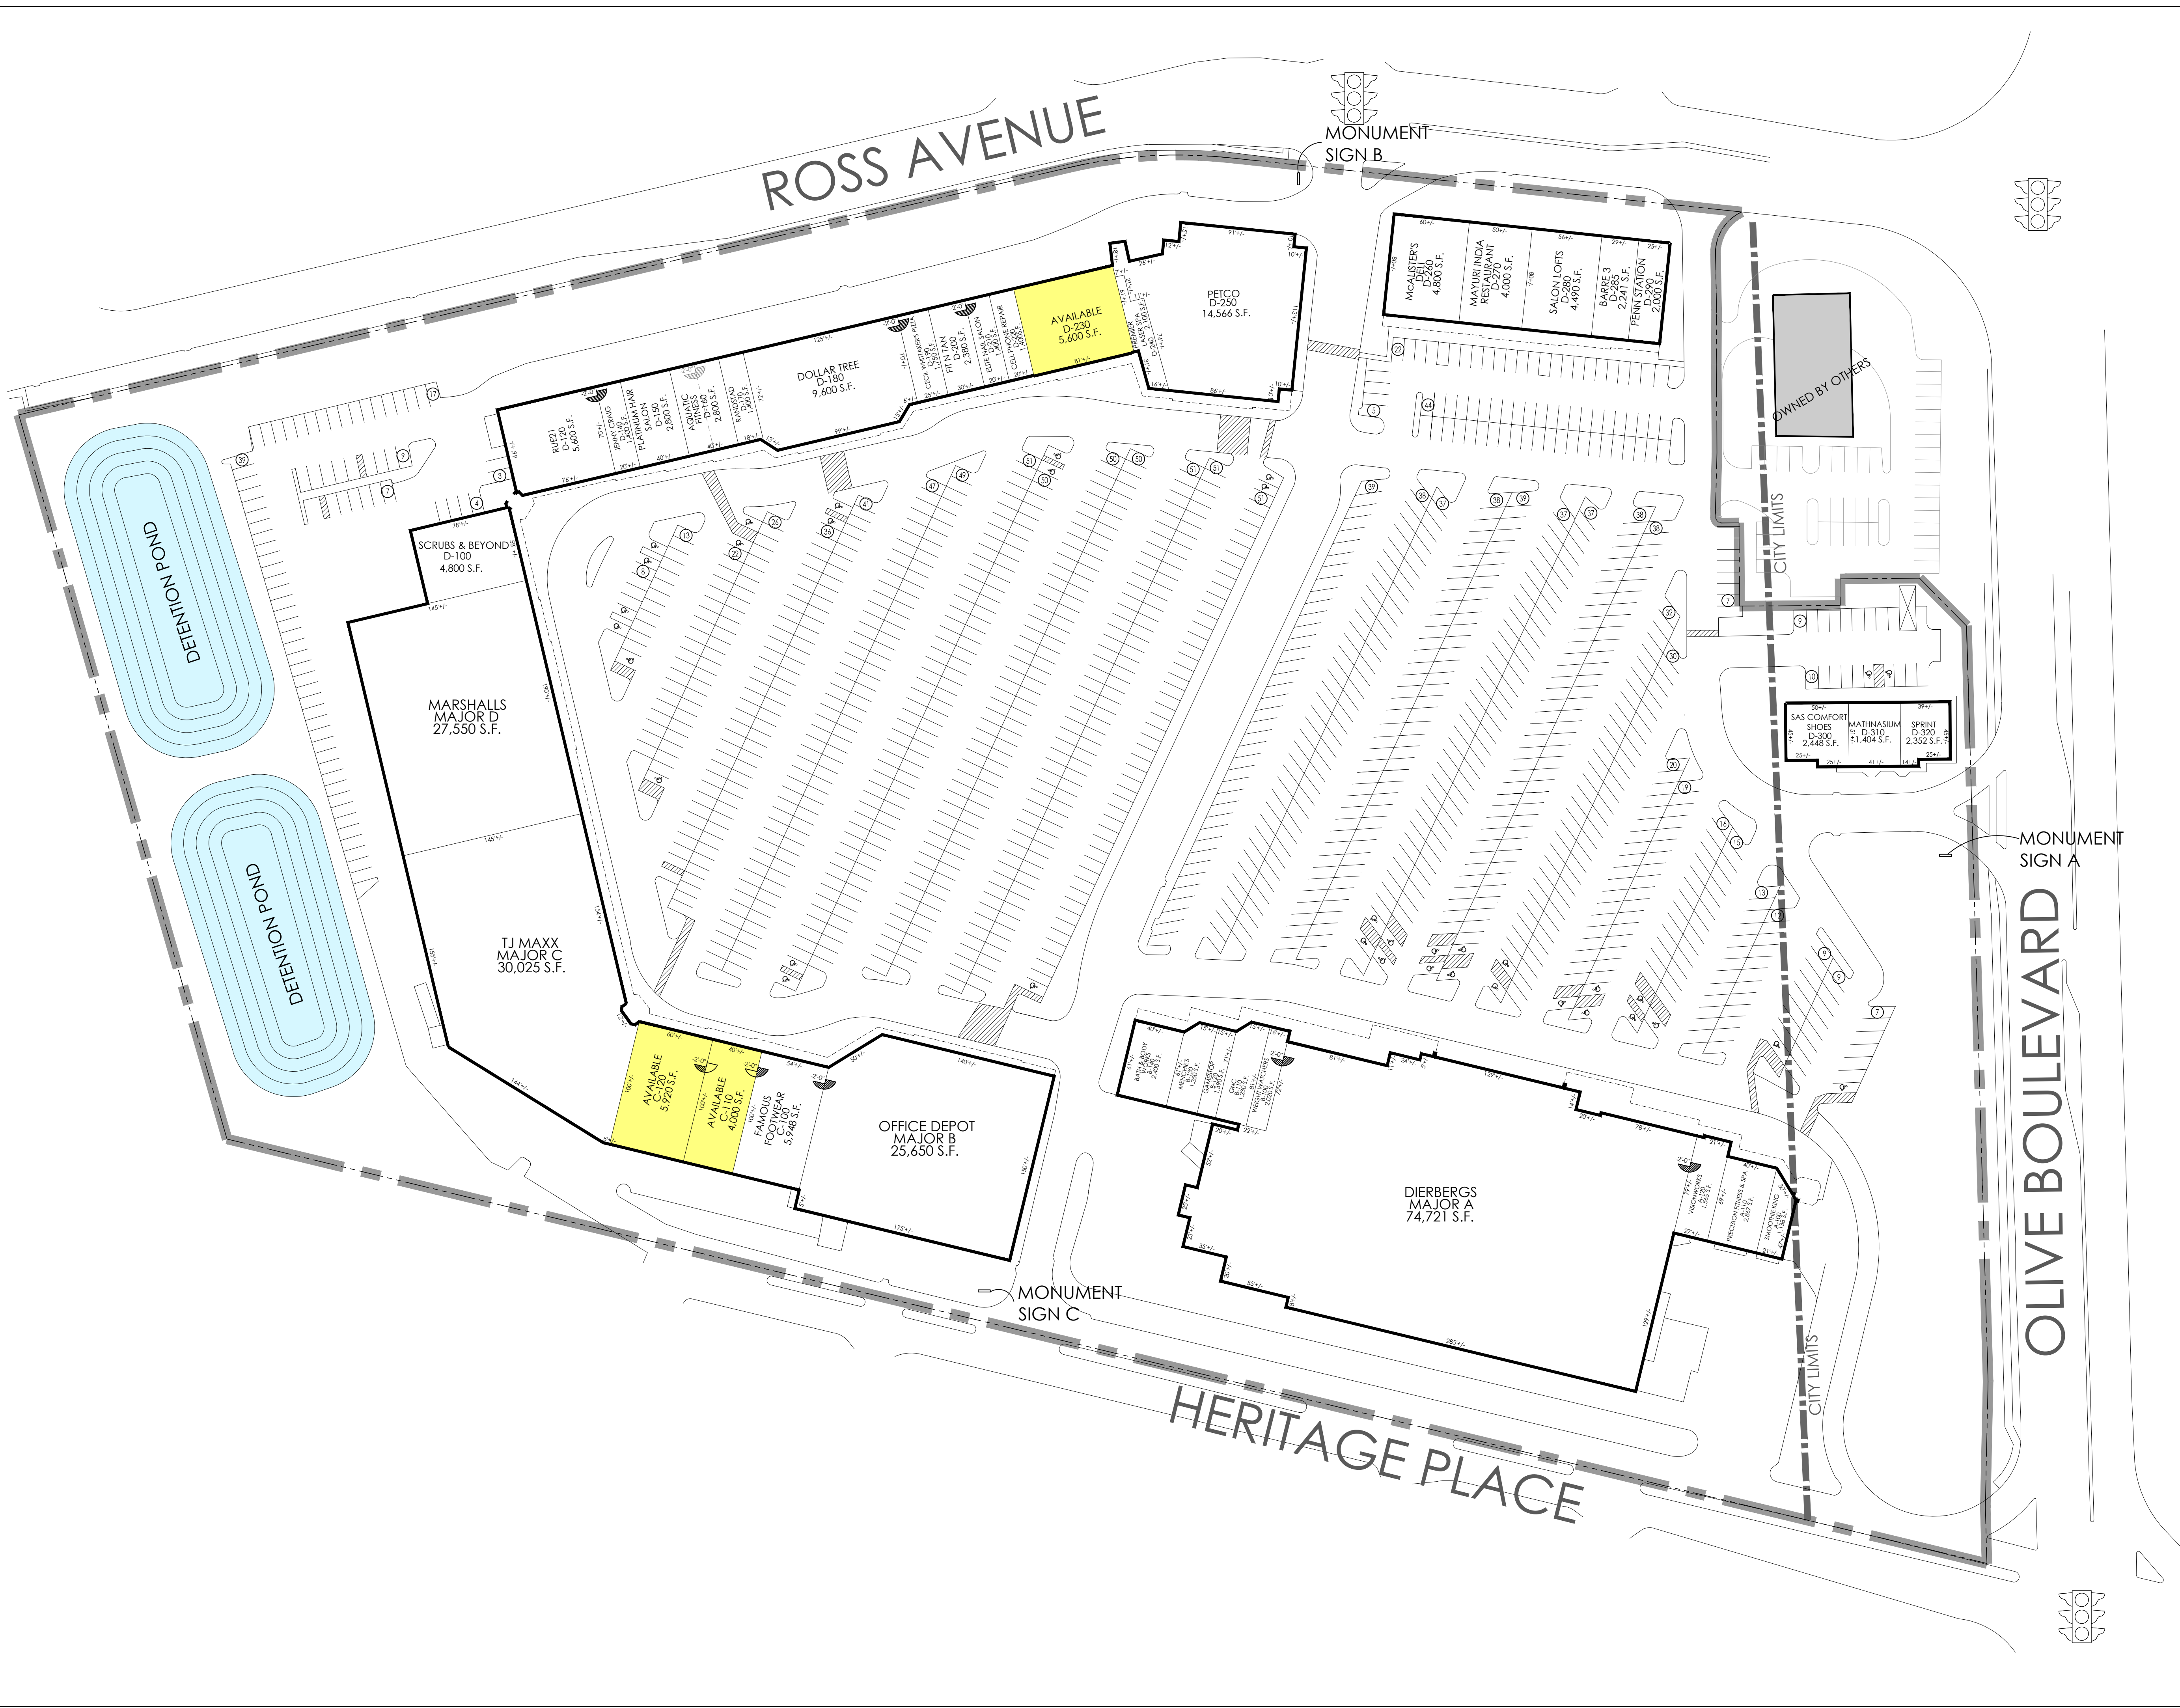

LEASING DATA		
SPACE:	AREA:	TENANT:
MAJOR A	74,721 S.F.	DIERBERGS
MAJOR B	25,650 S.F.	OFFICE DEPOT
MAJOR C	30,025 S.F.	TJ MAXX
MAJOR D	27,550 S.F.	MARSHALLS
A-100	1,138 S.F.	SMOOTHIE KING
A-110	2,867 S.F.	PRECISION FITNESS & SPA
A-120	1,565 S.F.	VISIONWORKS
B-100	2,020 S.F.	WEIGHT WATCHERS
B-110	1,230 S.F.	GNC
B-120	1,390 S.F.	GAMESTOP
B-130	1,350 S.F.	MENCHIES
B-140	2,400 S.F.	BATH & BODY WORKS
C-100	5,948 S.F.	FAMOUS FOOTWEAR
C-110	4,000 S.F.	AVAILABLE
C-120	5,920 S.F.	AVAILABLE
D-100	4,800 S.F.	SCRUBS & BEYOND
D-120	5,600 S.F.	RUE 21
D-140	1,400 S.F.	JENNY CRAIG
D-150	2,800 S.F.	PLATINUM HAIR SALON
D-160	2,800 S.F.	AQUATIC FITNESS
D-170	1,400 S.F.	RANDSTAD
D-180	9,600 S.F.	DOLLAR TREE
D-190	1,750 S.F.	CECIL WHITTAKER'S PIZZA
D-200	2,380 S.F.	FIT N TAN
D-210	1,400 S.F.	ELITE NAIL SALON
D-220	1,400 S.F.	CELL PHONE REPAIR
D-230	5,600 S.F.	AVAILABLE
D-240	2,100 S.F.	PREMIER LASER SPA
D-250	14,566 S.F.	PETCO
D-260	4,800 S.F.	McALLISTER'S DELI
D-270	4,000 S.F.	MAYURI INDIA RESTAURANT
D-280	4,490 S.F.	SALON LOFTS
D-285	2,241 S.F.	BARRE 3
D-290	2,000 S.F.	PENN STATION
D-300	2,448 S.F.	SAS COMFORT SHOES
D-310	1,404 S.F.	MATHNASIUM
D-320	2,352 S.F.	SPRINT
TOTALS:		
MAJOR A	74,721 S.F.	
MAJOR B	25,650 S.F.	
MAJOR C	30,025 S.F.	
MAJOR D	27,550 S.F.	
RETAIL A	5,570 S.F.	
RETAIL B	8,390 S.F.	
RETAIL C	15,868 S.F.	
RETAIL D	81,331 S.F.	
TOTAL	269,105 S.F.	
TOTAL PARKING	1,374 SPACES	
PARKING RATIO	5.11/1000	
TOTAL PROPERTY ACREAGE	±20,752 A.C.	

Do not scale drawings Use figured dimensions

AVAILABLE
 LEASED

LEASE/SITE PLAN
SCALE: 1"= 60'

DISCLAIMER
THIS DOCUMENT IS FOR INFORMATION PURPOSES ONLY AND SHOULD NOT BE CONSIDERED A CONTRACT. DRAWINGS, SPECIFICATIONS, AND CONDITIONS OF THIS DOCUMENT, THE LATEST MAY BE FINAL, NOR SHALL THEY BE SUBJECT TO CHANGE WITHOUT NOTICE. ERRORS OF OMISSION AND NO REPRESENTATION OR WARRANTY ARE EXPRESSED OR IMPLIED BY THIS DRAWING.

Subject
LEASE / SITE PLAN

Project
HERITAGE PLACE
CREVE COEUR, MISSOURI

RAMCO GERSHENSON PROPERTIES TRUST
11000 INDEPENDENT PARKWAY, SUITE 300
DALLAS, TEXAS 75243-1995
PHONE: 972.333.3300 FAX: 972.333.1995

Job Number
782.01
Sheet Number
LS-35 AVAILABILITY