

Dates:
MAY 4, 2006
OCT. 12, 2006
MARCH 12, 2007
APRIL 27, 2007
FEB. 14, 2008
OCT. 22, 2008
APRIL 13, 2009
AUGUST 4, 2009
FEBRUARY 8, 2011
MARCH 24, 2011
April 17, 2013
AUGUST 12, 2013
February 17, 2014
April 10, 2014
Oct. 20, 2014
June 16, 2015
August 14, 2015
August 10, 2016
April 17, 2017
January 02, 2018

DISCLAIMER
THE DRAWING IS ILLUSTRATIVE AND FOR INFORMATION ONLY. IT IS NOT TO BE USED FOR CONSTRUCTION OR ANY OTHER PURPOSES WITHOUT THE WRITTEN CONSENT OF RAMCO GERSHENSON PROPERTIES TRUST. THE DRAWING IS NOT TO BE USED FOR ANY PURPOSES WITHOUT THE WRITTEN CONSENT OF RAMCO GERSHENSON PROPERTIES TRUST.

Subject
LEASE/SITE PLAN



Project
CLINTON POINTE
MICHIGAN
CLINTON TWP.

RAMCO GERSHENSON PROPERTIES TRUST
3100 NORTHWESTERN HIGHWAY, SUITE 300
ANN ARBOR, MI 48106-1505
PHONE: 734.243.9500 FAX: 734.243.9505

Job Number
824.01
Sheet Number
LS-29
Availability

QUINN ROAD

GRATIOT AVENUE

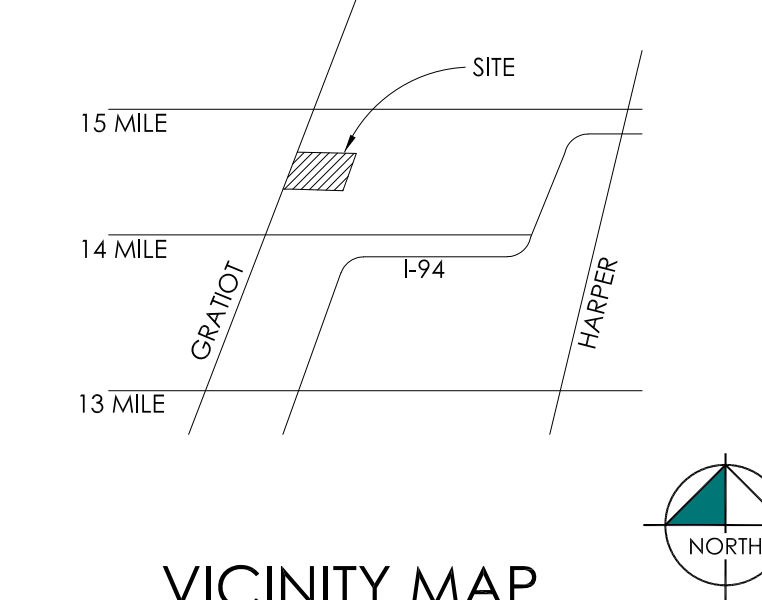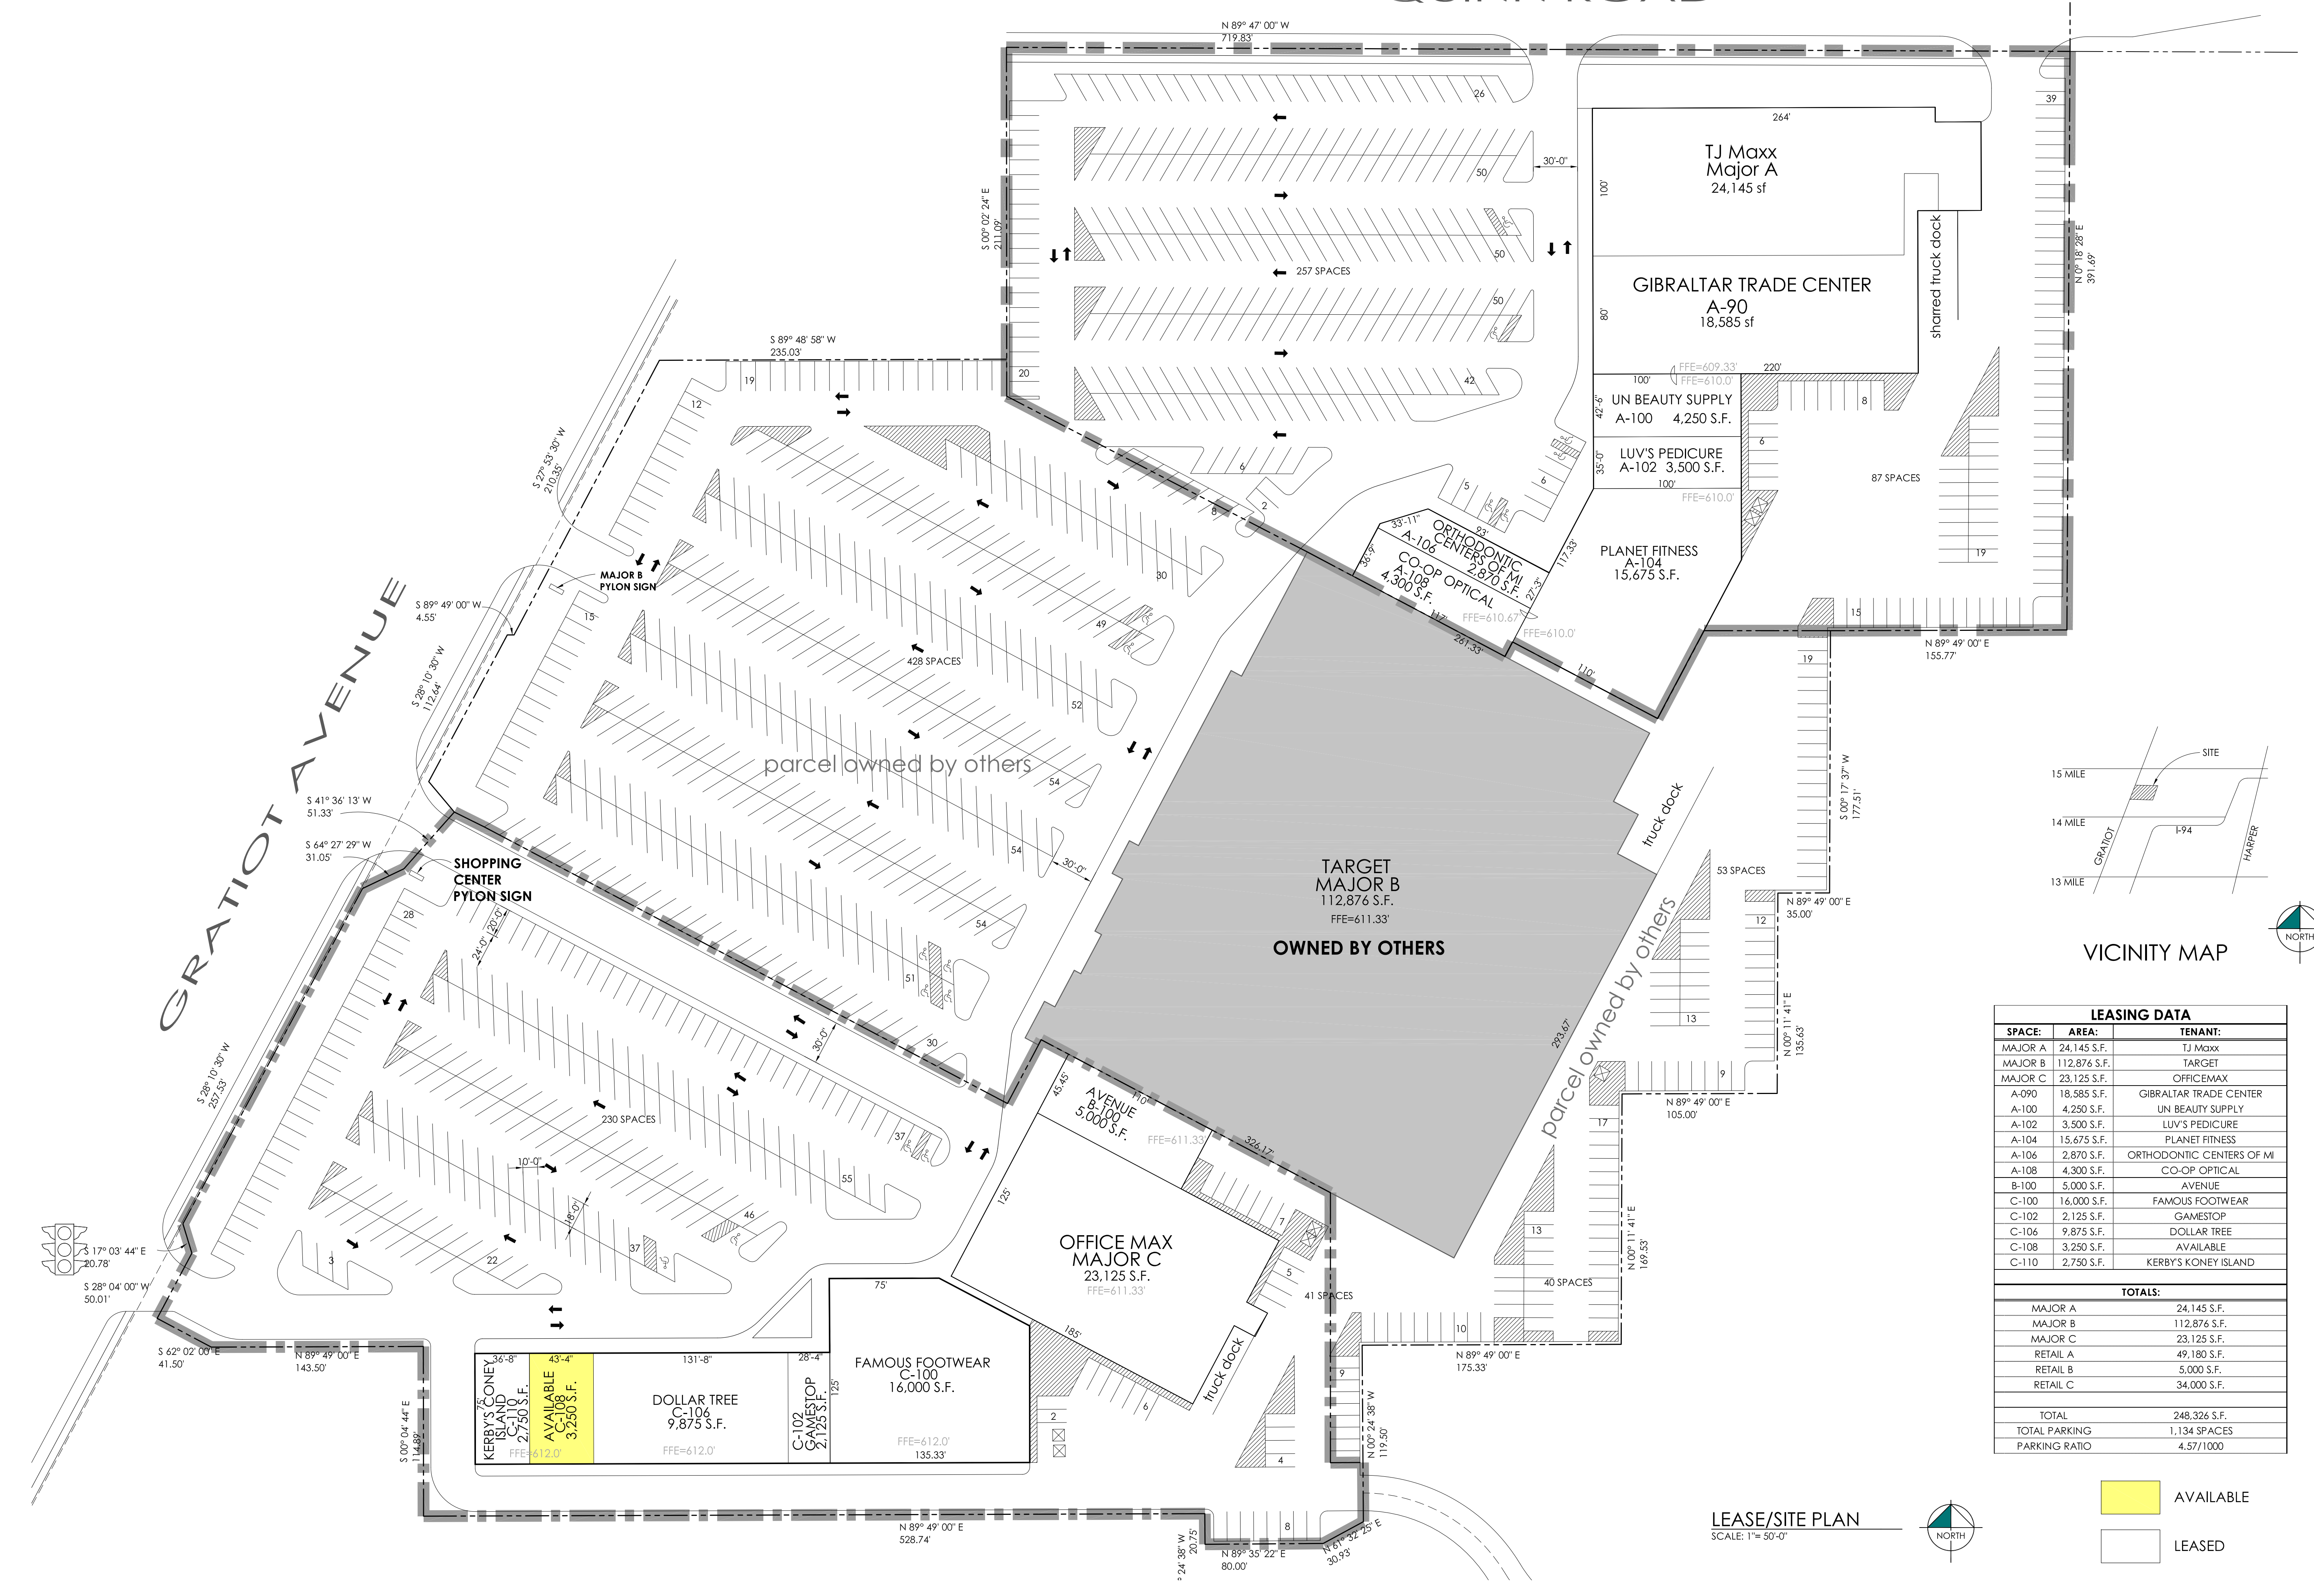

LEASING DATA		
SPACE:	AREA:	TENANT:
MAJOR A	24,145 S.F.	TJ Maxx
MAJOR B	112,876 S.F.	TARGET
MAJOR C	23,125 S.F.	OFFICEMAX
A-090	18,585 S.F.	GIBRALTAR TRADE CENTER
A-100	4,250 S.F.	UN BEAUTY SUPPLY
A-102	3,500 S.F.	LUV'S PEDICURE
A-104	15,675 S.F.	PLANET FITNESS
A-106	2,870 S.F.	ORTHODONTIC CENTERS OF MI
A-108	4,300 S.F.	CO-OP OPTICAL
B-100	5,000 S.F.	AVENUE
C-100	16,000 S.F.	FAMOUS FOOTWEAR
C-102	2,125 S.F.	GAMESTOP
C-106	9,875 S.F.	DOLLAR TREE
C-108	3,250 S.F.	AVAILABLE
C-110	2,750 S.F.	KERBY'S KONEY ISLAND
TOTALS:		
MAJOR A	24,145 S.F.	
MAJOR B	112,876 S.F.	
MAJOR C	23,125 S.F.	
RETAIL A	49,180 S.F.	
RETAIL B	5,000 S.F.	
RETAIL C	34,000 S.F.	
TOTAL	248,326 S.F.	
TOTAL PARKING	1,134 SPACES	
PARKING RATIO	4.57/1000	

LEASE/SITE PLAN
SCALE: 1"= 50'-0"

AVAILABLE
 LEASED

