


51' 96"1" W. 02' 21.12'21" N

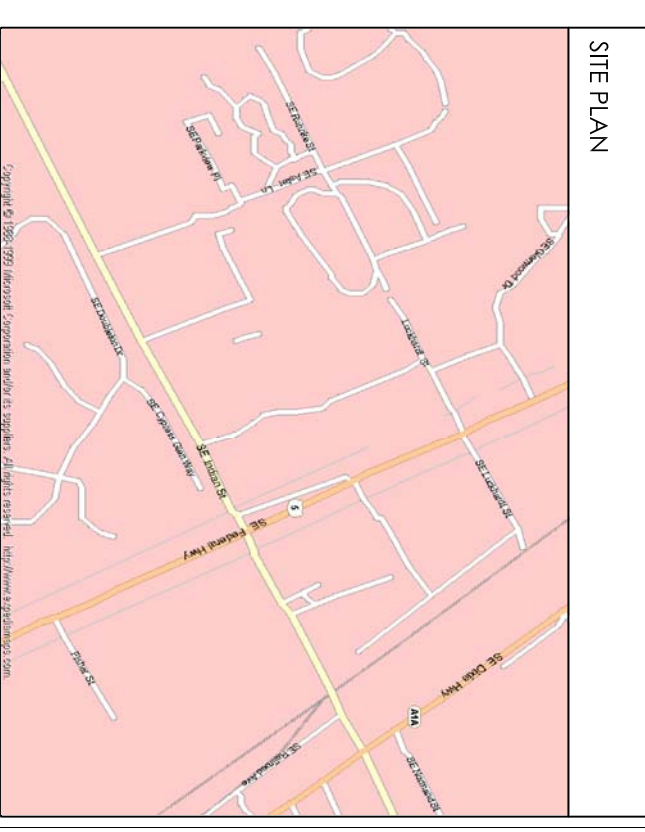

SITE PLAN  
FEB. 26, 2007  
JULY 7, 2007  
AUGUST 27, 2007  
SEP. 20, 2007  
OCT. 20, 2007  
NOV. 20, 2007  
DEC. 20, 2007  
JAN. 28, 2008  
FEB. 13, 2008  
MAY 13, 2008  
OCTOBER 21, 2009  
FEBRUARY 17, 2010  
JANUARY 19, 2011  
MAY 4, 2012  
AUGUST 27, 2012  
JULY 19, 2013  
AUGUST 12, 2013  
MAY 05, 2014  
OCT. 17, 2014  
DEC. 09, 2014  
Feb. 10, 2015  
MAY 13, 2015  
AUGUST 17, 2015  
October 15, 2015  
March 18, 2016  
April 21, 2016  
September 20, 2016  
JUNE 03, 2017

Dates:

LUCKHARDT STREET


U.S. HIGHWAY 1

INDIAN STREET

SPACE:	AREA:	TENANT:
MAJOR A	23,904 S.F.	STAPLES
MAJOR B	24,605 S.F.	AVAILABLE
MAJOR C	152,708 S.F.	HOME DEPOT
MAJOR D	64,002 S.F.	OLD TIME POTTERY
MAJOR E	45,042 S.F.	AVAILABLE
A-100	4,771 S.F.	THE FRUGAL FRAMERS
A-110	2,300 S.F.	HERRICANE GRILL AND WINGS
A-120	2,389 S.F.	AVAILABLE
A-125	1,291 S.F.	NANCY'S NAILS & SPA
A-130	1,085 S.F.	AVAILABLE
A-140	2,193 S.F.	LITTLE CAESARS
D-110	1,730 S.F.	BIG APPLE PIZZA
OL-A	15,120 S.F.	WALGREENS
OL-B	3,300 S.F.	WENDY'S
OL-E	4,074 S.F.	CHICK-FIL-A
TOTAL:	330,134 S.F.	
PARKING PROVIDED:	1,520 SPACES	
PARKING RATIO:	4.60/1000	
PROPERTY ACREAGE:	34.661 A.C.	

AVAILABLE LEASED

LEASE/SITE PLAN  
SCALE: 1"=40'-0"

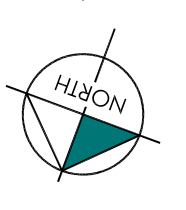

Center Number  
**833-01**

Sheet Number  
**LS-35**

Availability

Do not scale drawings  
Use figured dimensions

**RAMCO GERSHENSON PROPERTIES TRUST**  
1800 NORTH WILKINSON HIGHWAY, SUITE 300  
FARMINGTON HILLS, MICHIGAN 48334  
PHONE: 248.350.9950 FAX: 248.350.9955

Project  
**MARTIN SQUARE**  
STUART, FLORIDA

Subject  
**LEASE/SITE PLAN**

**DISCLAIMER**  
THIS DRAWING IS ILLUSTRATIVE AND FOR INFORMATION PURPOSES ONLY AND SHOULD NOT BE CONSIDERED A COMPREHENSIVE DRAWING LAYOUT. SIZE, QUANTITIES, ETC. ARE SUBJECT TO SITE VERIFICATION BY THE USER. OF THIS DOCUMENT. THE LAYOUT MAY NOT BE FINAL NOR IS SCALE AND IS SUBJECT TO CHANGE WITHOUT NOTICE. RAMCO GERSHENSON INC. IS NOT RESPONSIBLE FOR ERRORS OF DIMENSIONS AND NO REPRESENTATION OR WARRANTIES ARE EXPRESSED OR IMPLIED BY THIS DRAWING.