


LEASING DATA		
SPACE:	AREA:	TENANT:
1	1,174 S.F.	LIFE SPRING HEALTH FOOD
2	2,254 S.F.	MY GYM
3	1,200 S.F.	AVAILABLE
4	23,045 S.F.	CHICAGO ATHLETIC CLUB
6	1,738 S.F.	VERTICAL BLINDS FACTORY
7	29,957 S.F.	BARNES & NOBLE
9	4,734 S.F.	AVAILABLE
10	763 S.F.	AVAILABLE
11	10,660 S.F.	CHASE BANK
17	34,375 S.F.	REGAL CINEMA
18	15,125 S.F.	REGAL CINEMA EXP.
4A	9,893 S.F.	CHICAGO ATHLETIC CLUB
2001	NA	TOTAL OUTDOORS
2002	NA	OUTFRONT MEDIA

TOTALS:	
RETAIL	134,918 S.F.
TOTAL	134,918 S.F.
TOTAL PARKING	660 SPACES
PARKING RATIO	4.89/1000
TOTAL PROPERTY ACREAGE	±4.260 A.C.



LEASE/SITE PLAN

SCALE: 1" = 40'-0"

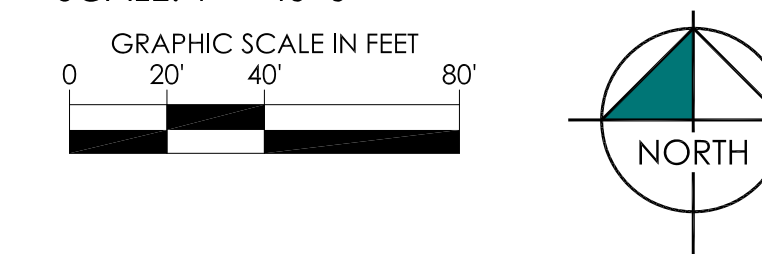

DISCLAIMER

THE DRAWINGS ILLUSTRATE AND DESCRIBE INFORMATION FOR YOUR INFORMATION ONLY AND SHOULD NOT BE CONSIDERED A CONTRACT. DRAWINGS, LAYOUT, AREA, QUANTITIES, AND DIMENSIONS ARE SUBJECT TO CHANGE WITHOUT NOTICE. ERRORS OF OMISSIONS AND NO REPRESENTATION OR WARRANTIES ARE EXPRESSED OR IMPLIED BY THE DRAWING.

Subject
LEASE/SITE PLAN

RAMCO GERSHENSON PROPERTIES TRUST

3300 N. WESTERN AVENUE, SUITE 900
CHICAGO, IL 60641
PHONE: 312.541.1000 FAX: 312.541.9995

Center Number
862-01
Sheet Number
LS - 01 **AVAILABILITY**

Do not scale drawings Use figured dimensions